


Profiel 108'

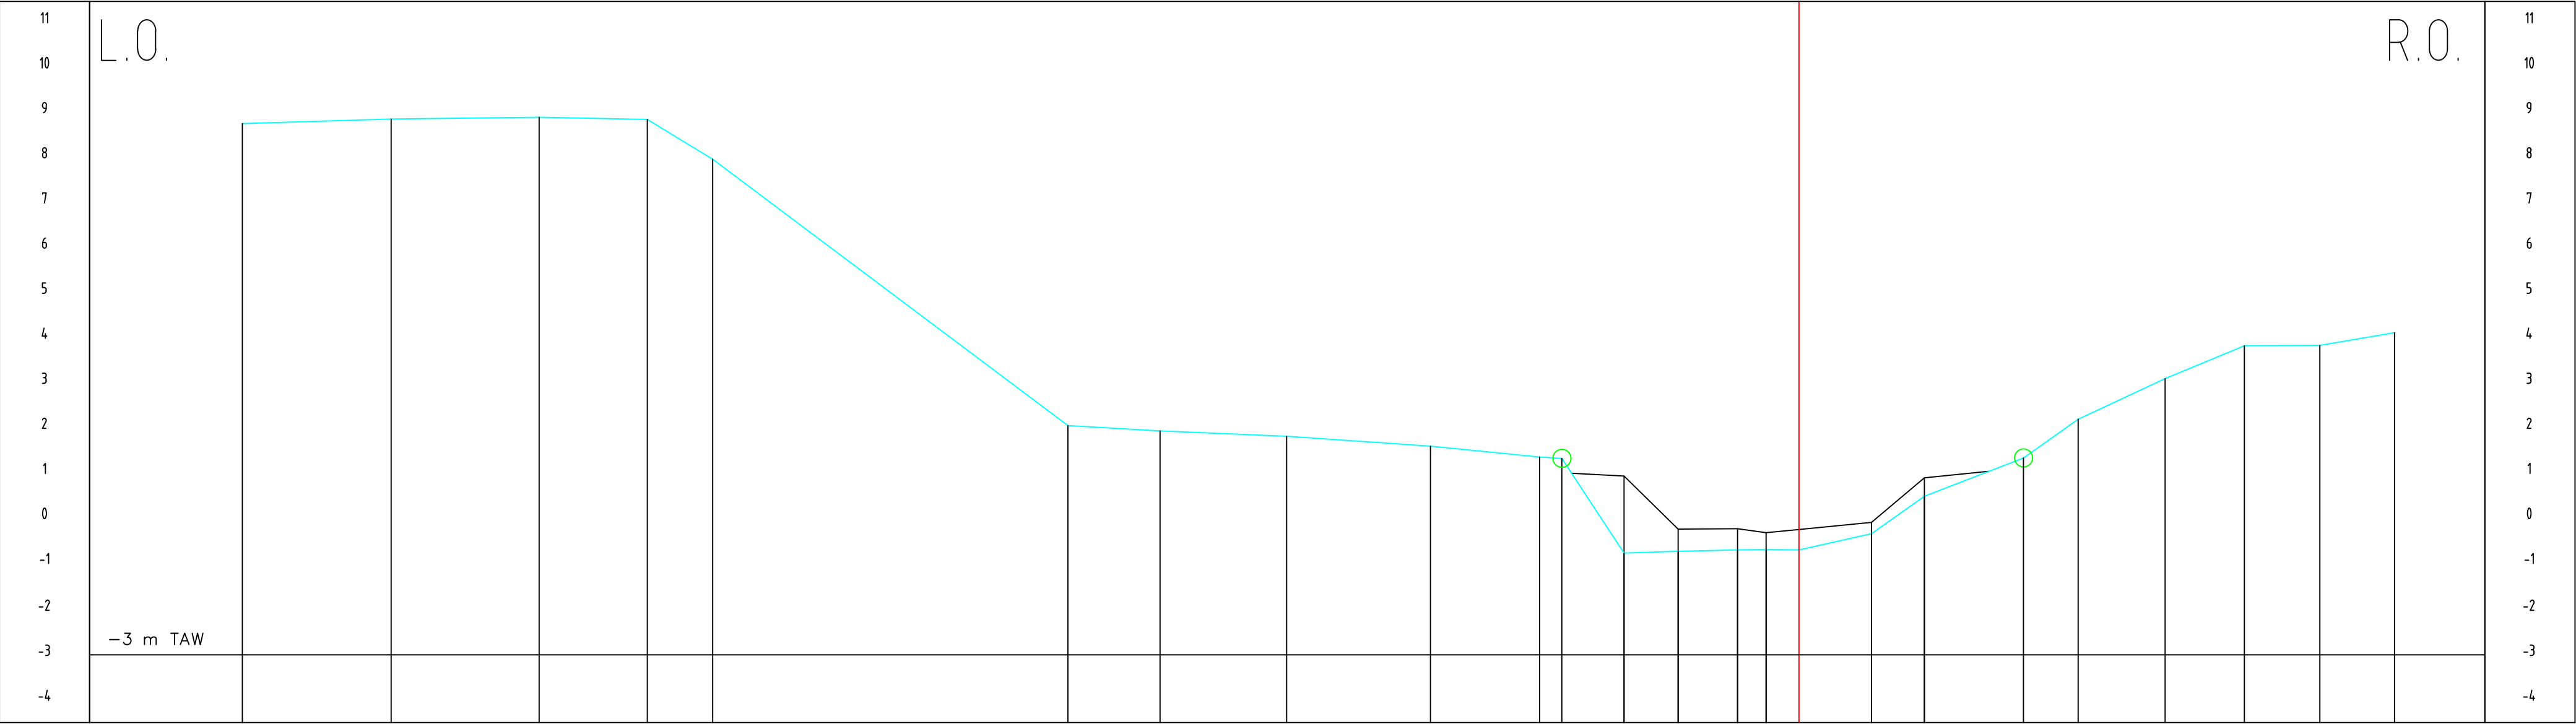

Peil slib																				
Peil vaste bodem	8.79	8.89	8.93	8.88	8.00	2.09	1.97	1.85	1.63	1.39	1.36	-0.74	-0.97	-0.70	-0.21	-0.67	-0.20	-0.29	-0.67	-0.22
Tussenafstand	3.30	3.28	2.40	1.45	7.88	2.04	2.81	3.19	2.42	0.49	1.38	1.20	1.32	0.63	0.73	0.67	0.66	0.73	0.67	0.22
Gecumuleerde afstand	-34.52	-31.22	-27.94	-25.54	-24.09	-16.21	-14.17	-11.36	-8.17	-5.75	-5.26	-3.88	-2.68	-1.36	-0.73	-0.67	-0.66	-0.73	-0.67	-0.22