


Profiel 109'

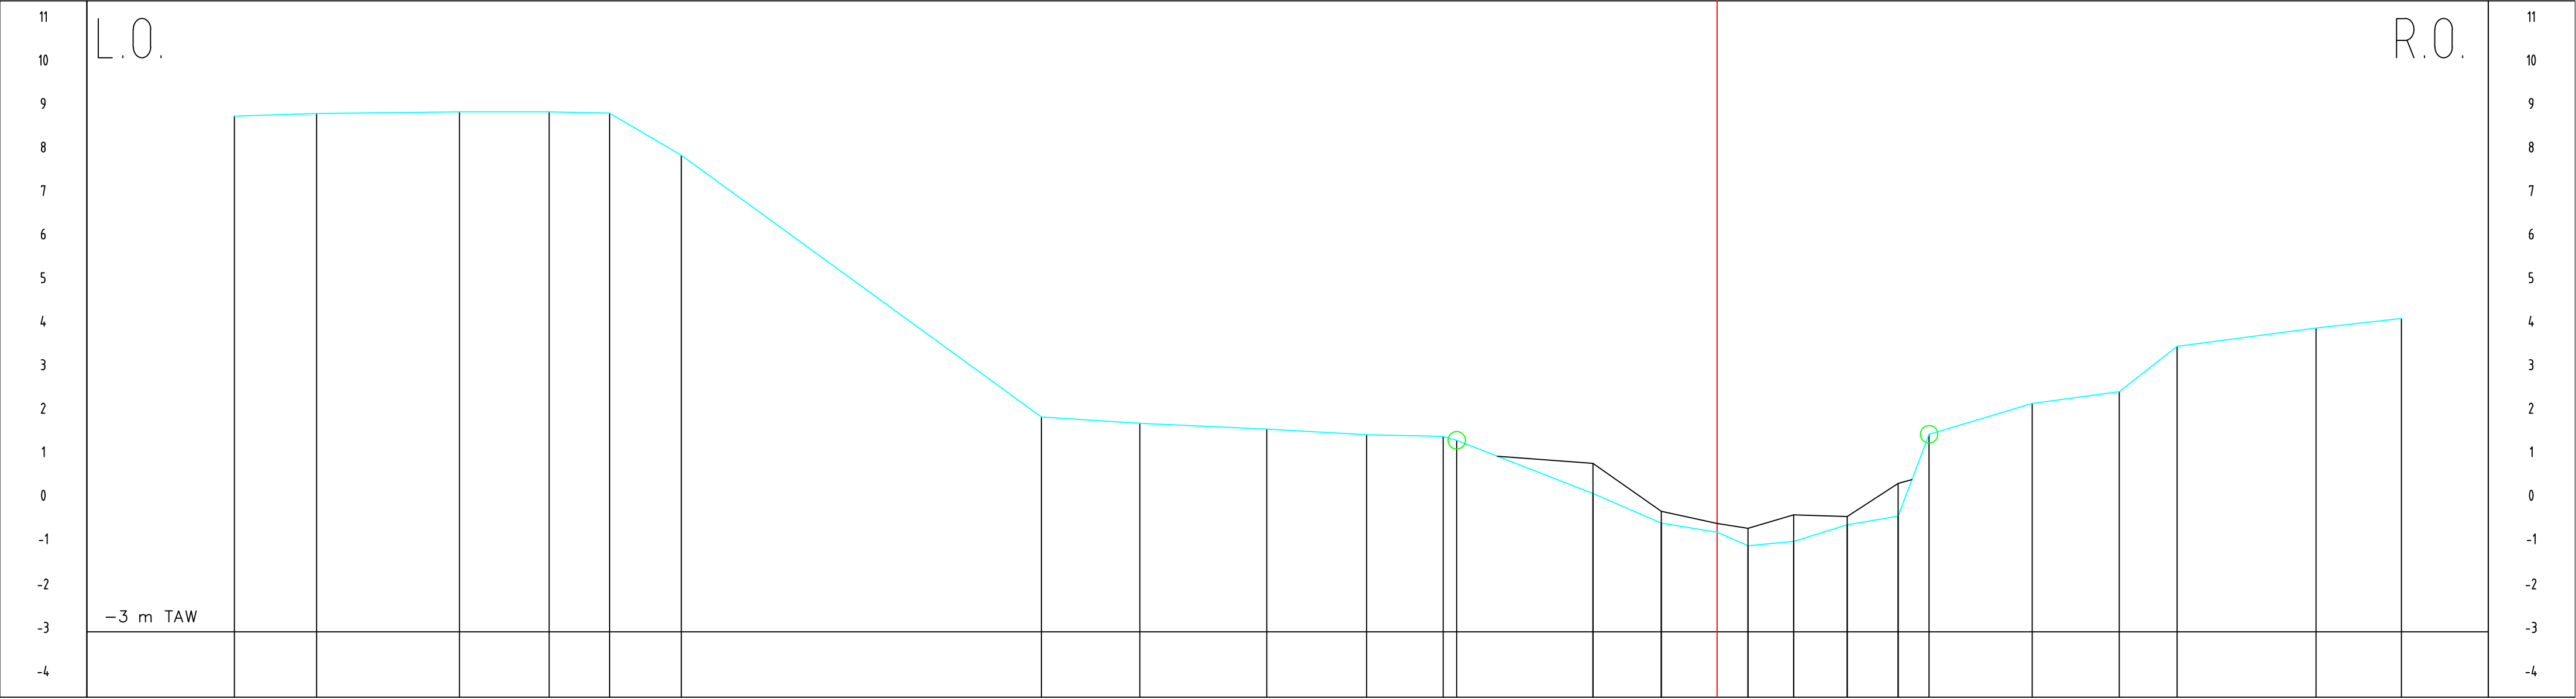

Peil slob																				
Peil vaste bodem	8.85	8.91	8.95	8.95	8.97	7.95	1.94	1.79	1.66	1.53	1.49	1.40	0.87	-0.23	-0.51	-0.62	-0.31	-0.35	0.41	
Tussenafstand	1.89	3.28	2.06	1.39	1.65	8.27	2.26	2.92	2.29	1.76	0.31	3.13	1.57	1.28		0.71	1.05	1.23	1.17	
Gecumuleerde afstand	-34.06	-32.17	-28.89	-26.83	-25.44	-23.79	-15.52	-13.26	-10.34	-8.05	-6.29	-5.98	-2.85	-1.28		0.71	1.76	2.99	4.16	4.87