


Profiel 111'

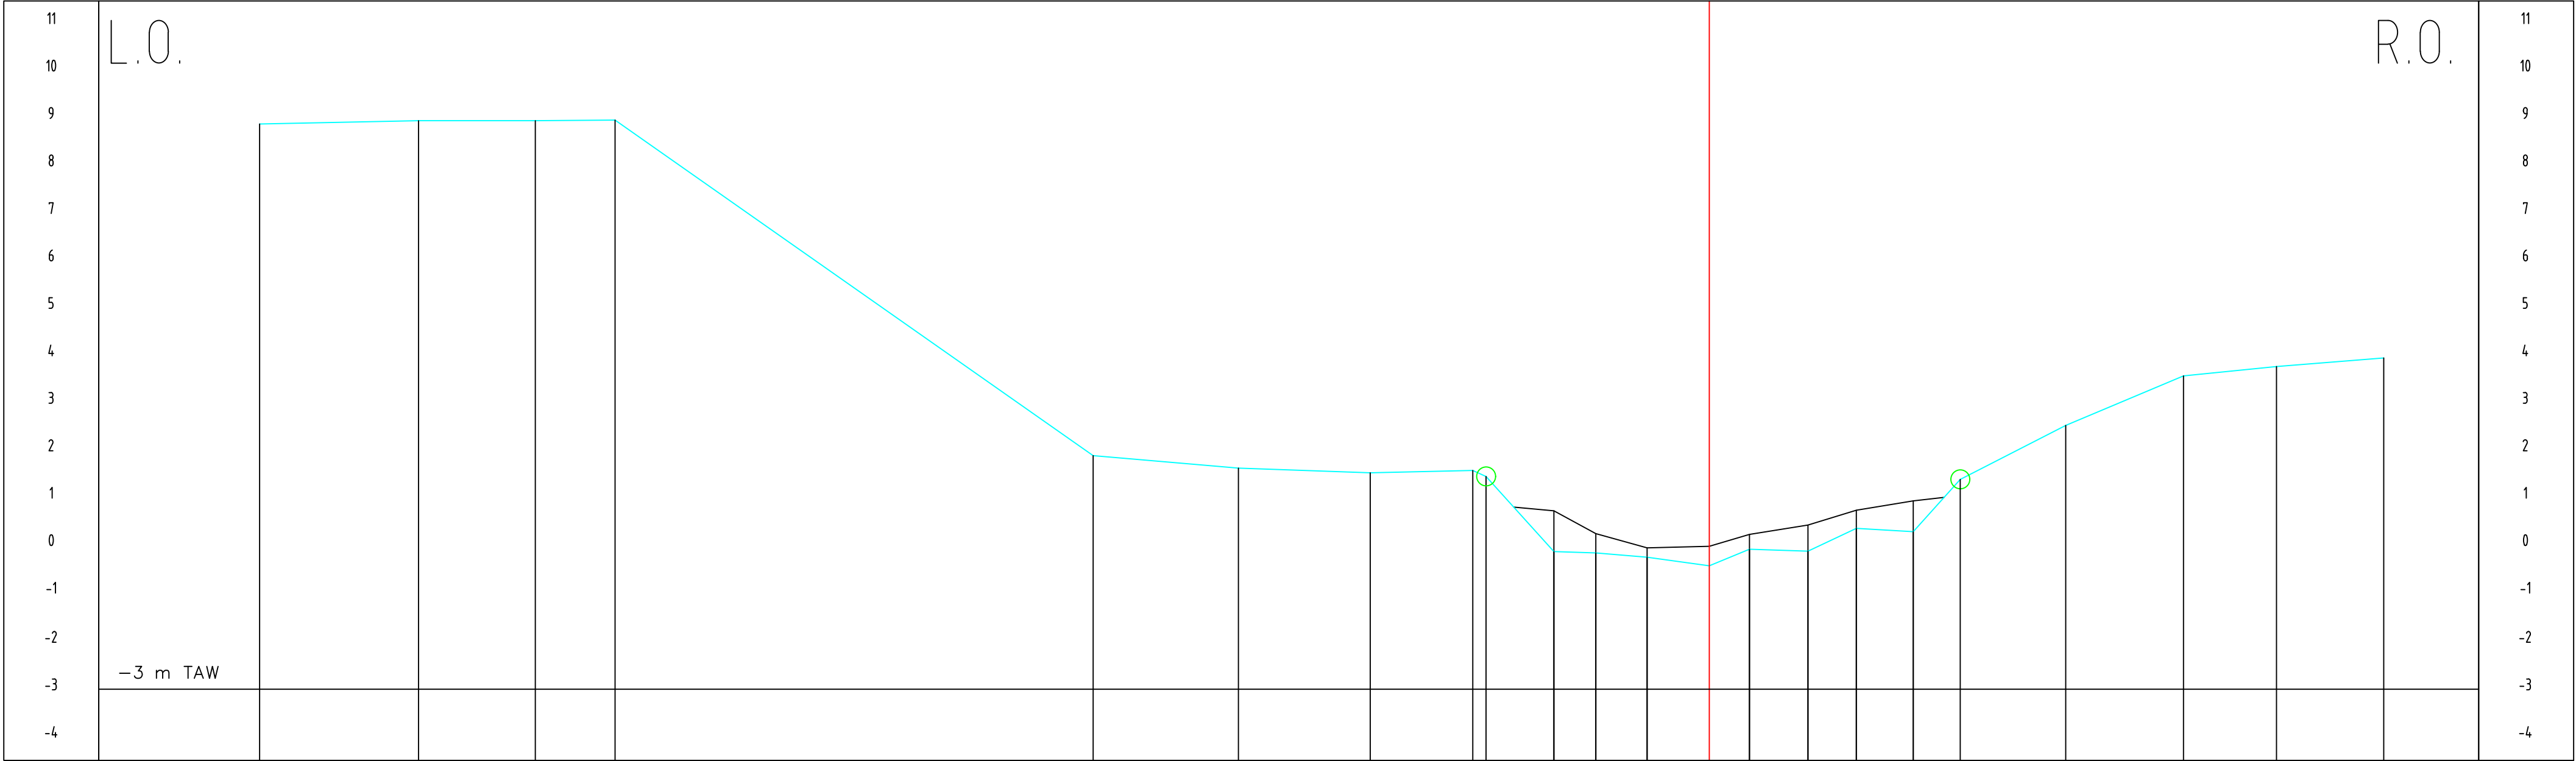

Peil slib																				
Peil vaste bodem	8.91		8.98		8.98		8.99		1.92		1.66		1.56		1.61	1.48	-0.10	0.76	-0.13	0.28
Tussenafstand	3.35		2.46		1.68		10.07		3.06		2.78		2.16		0.28	1.43	1.08	0.88	1.31	-0.22
Gecumuleerde afstand	-30.54		-27.19		-24.73		-23.05		-12.98		-9.92		-7.14		-4.98	-4.70	-2.39	-3.27	-1.31	0.85