


KUNSTWERK 7211-002
Overwielving (beton)

15

lengteschaal 1/100
hoogteschaal 1/100

Vergelijkingsvlak
30m.

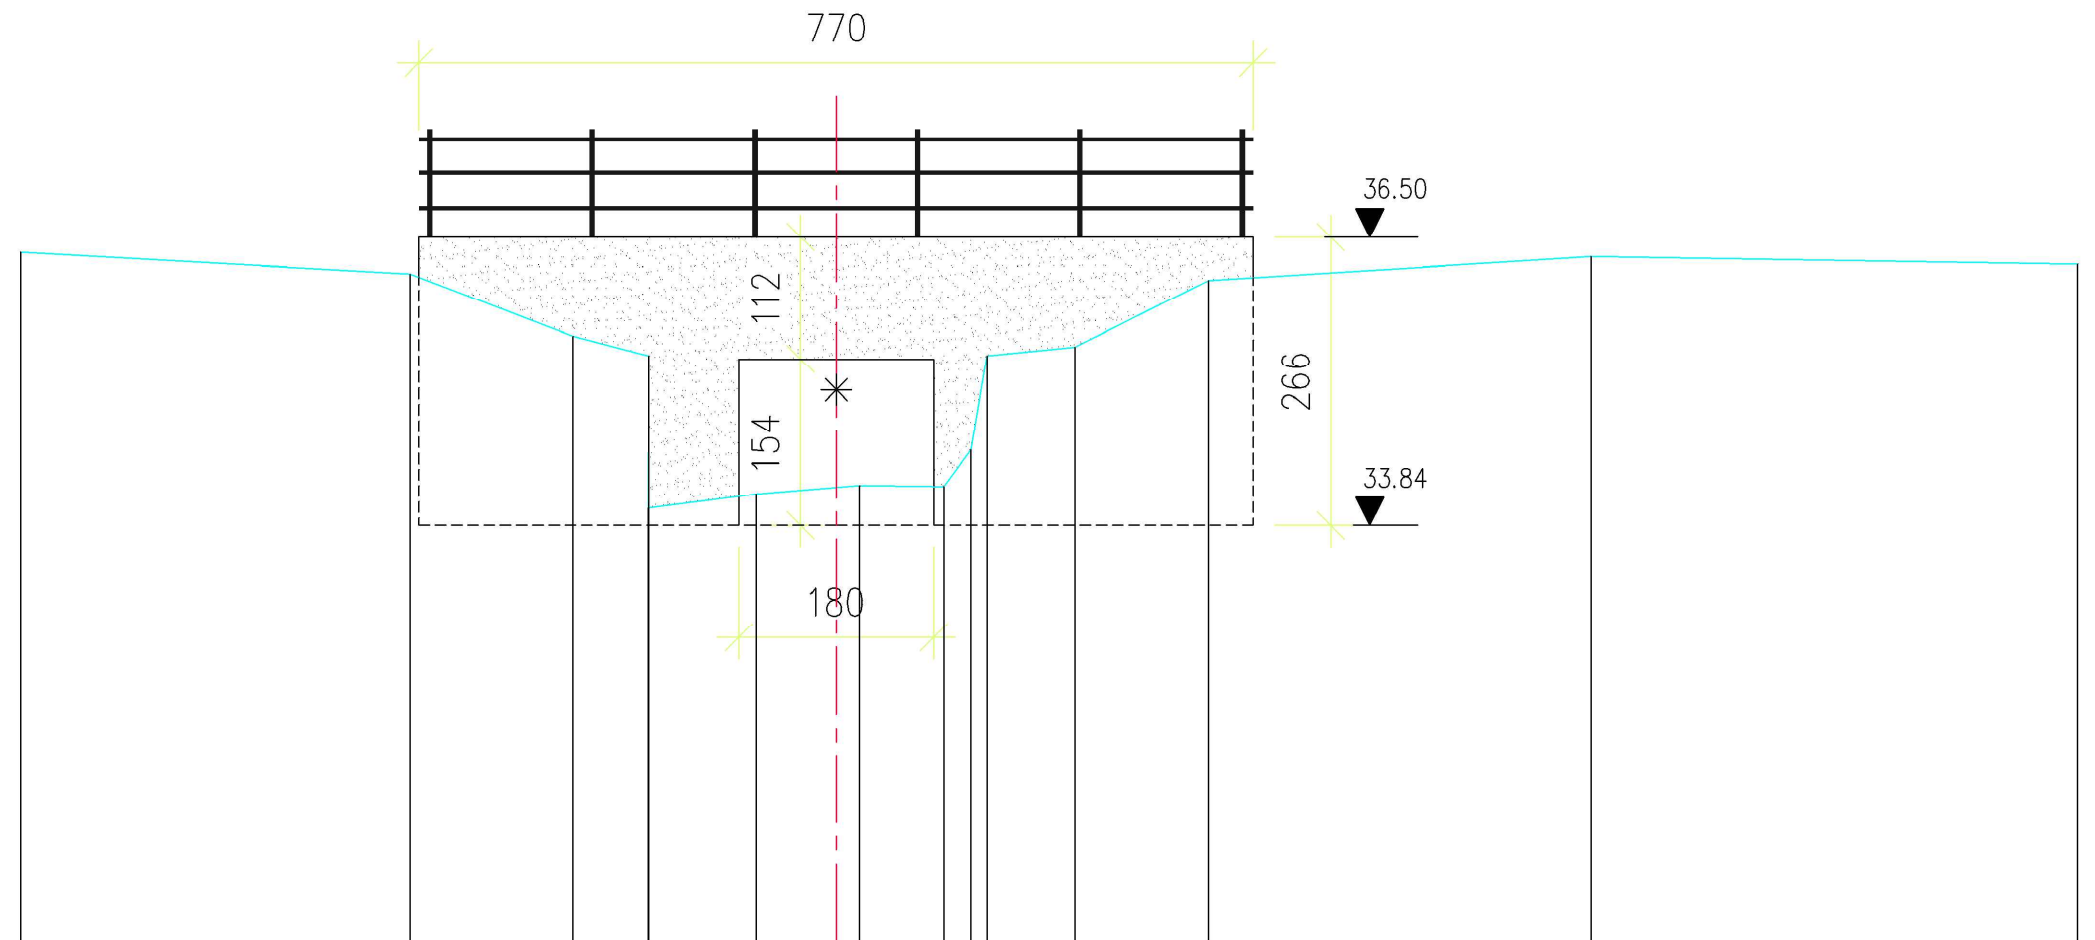

Terreinhoogte	36.36	36.16	35.59	35.41	34	34.13	34.19	34.21	34.2	34.54	35.41	35.49	36.1	36.32	36.25
Cumulafstand	0	3.6	5.1	5.79	5.8	6.79	7.53	7.74	8.52	8.77	8.92	9.73	10.97	14.5	18.99
Tussenafstand		3.6	1.51	0.7	1	0.74	0.21	0.78	0.25	0.15	0.81	1.23	3.53	4.49	
Slibpeil															