


KUNSTWERK 005
Perceelsovergang ø 400

35
lengteschaal 1/100
hoogteschaal 1/100

Vergelijkingsvlak
32m.

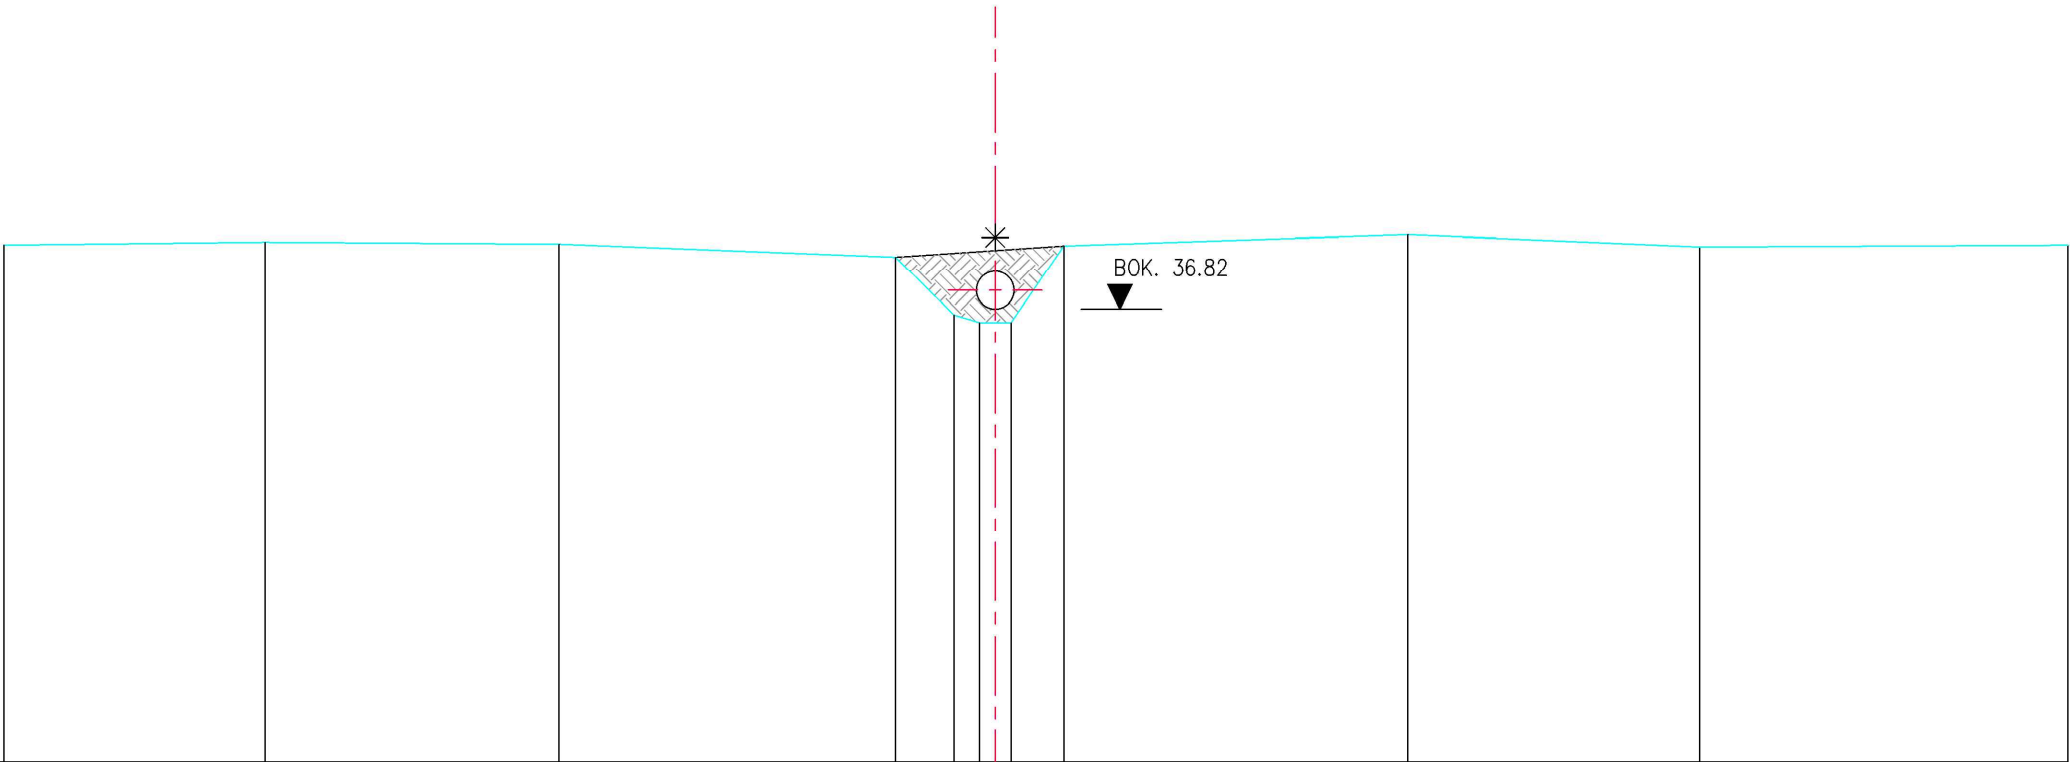

Terreinhoogte	37.5	37.53	37.51	37.37	36.76	36.68	36.68	36.68	37.61	37.48	37.5
Cumulafstand	0	2.78	5.91	9.49	10.11	10.18	10.35	10.72	14.94	18.05	21.97
Tussenafstand		2.78	3.13	3.58	0.62	0.17	0.56		3.66	3.11	3.92
Slibpeil					0.27		0.17				