


KUNSTWERK 006
Perceelsovergang ø 500

36

lengteschaal 1/100
hoogteschaal 1/100

Vergelijkingsvlak
32m.

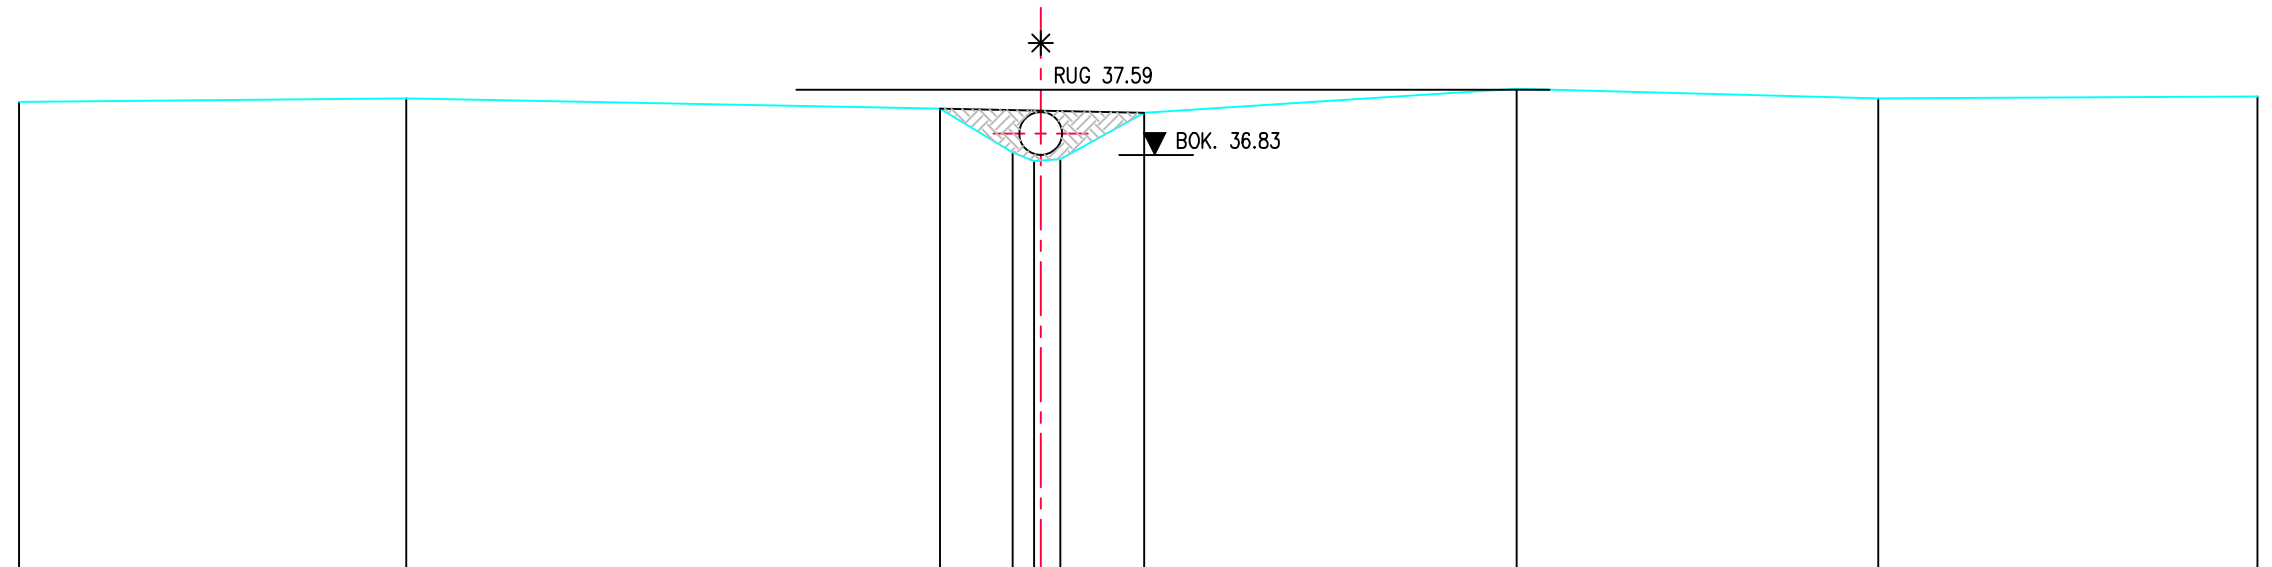

Terreinhoogte	37.45	37.49	37.37	36.86	36.77	36.78	37.32	37.6	37.49	37.51
Cumulafstand	0	4.51	10.73	11.58	11.83	11.9	12.13	13.11	17.45	26.08
Tussenafstand		4.51	6.21	0.85	0.08	0.23	0.98	4.34	4.21	4.42
Slibpeil				0.25						