


KUNSTWERK 007
Duiker (beton+metselwerk)

41
lengteschaal 1/100
hoogteschaal 1/100

Vergelijkingsvlak
33m.

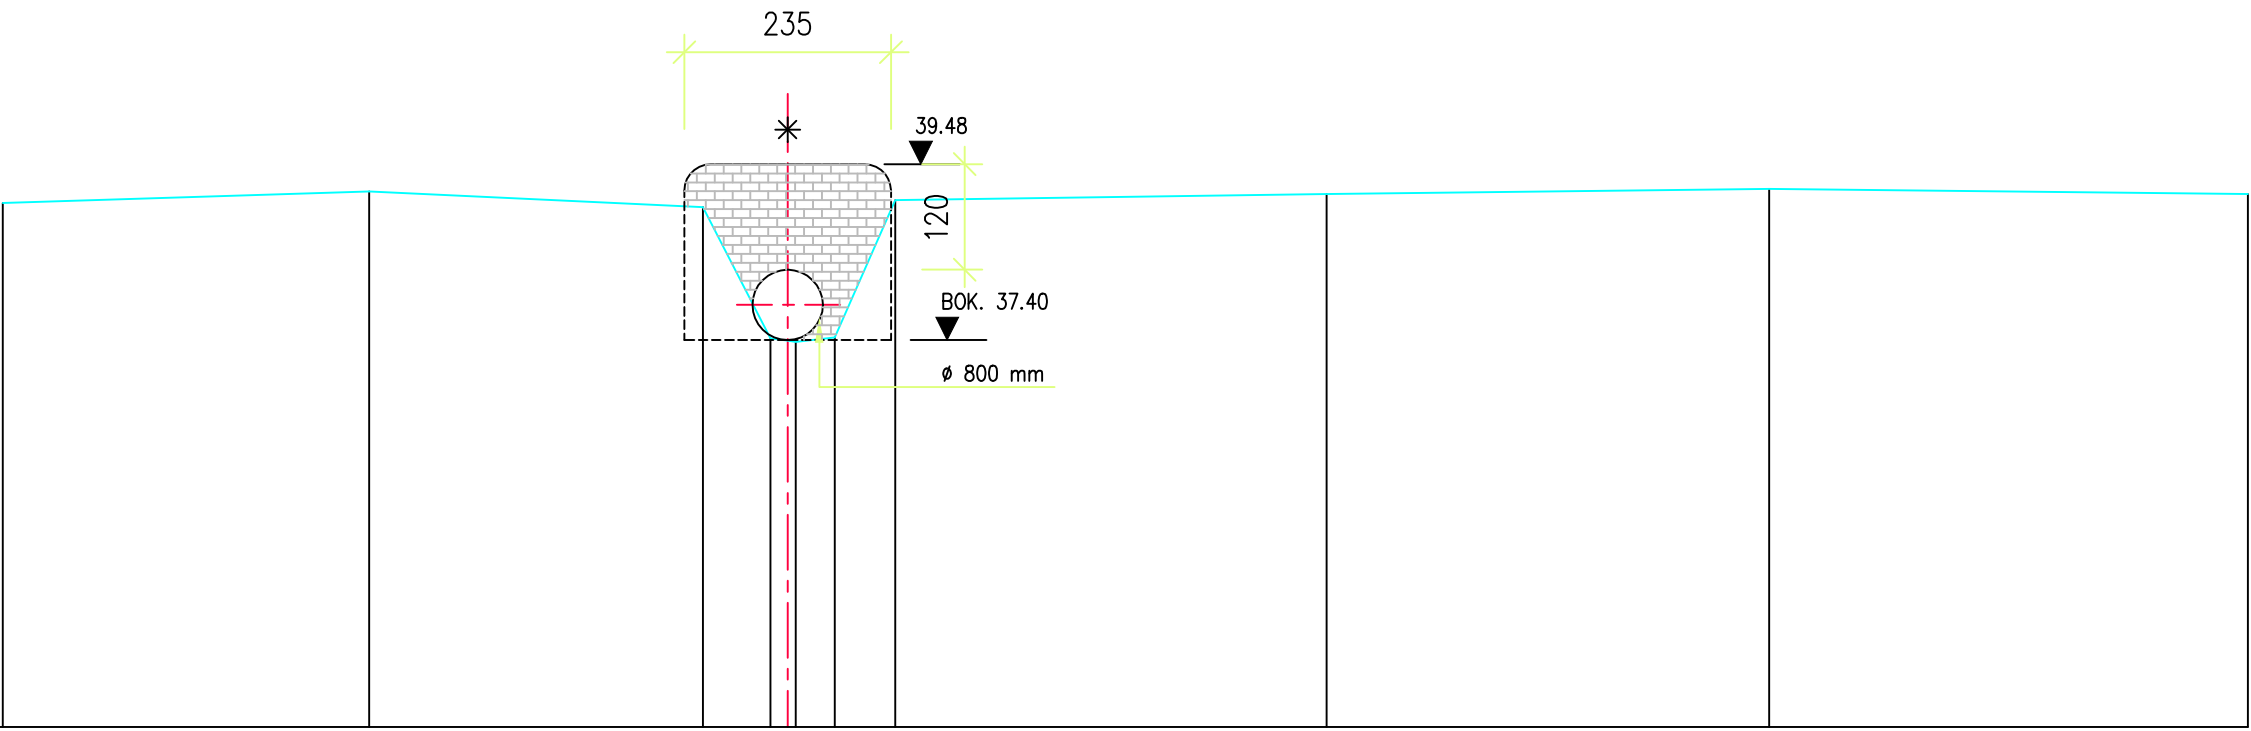

Terreinhoogte	38.96	39.09	38.91	37.42	37.39	37.38	37.43	38.99	39.06	39.12	39.06
Cumulafstand	0	4.17	7.97	8.73	8.93	9.02	9.46	10.15	15.06	20.09	25.54
Tussenafstand		4.17	3.8	0.77	0.09	0.69			4.91	5.03	5.45
Slibpeil				0.2	0.44						