


lengteschaal 1/100
hoogteschaal 1/100

Vergelijkingsvlak
33m.

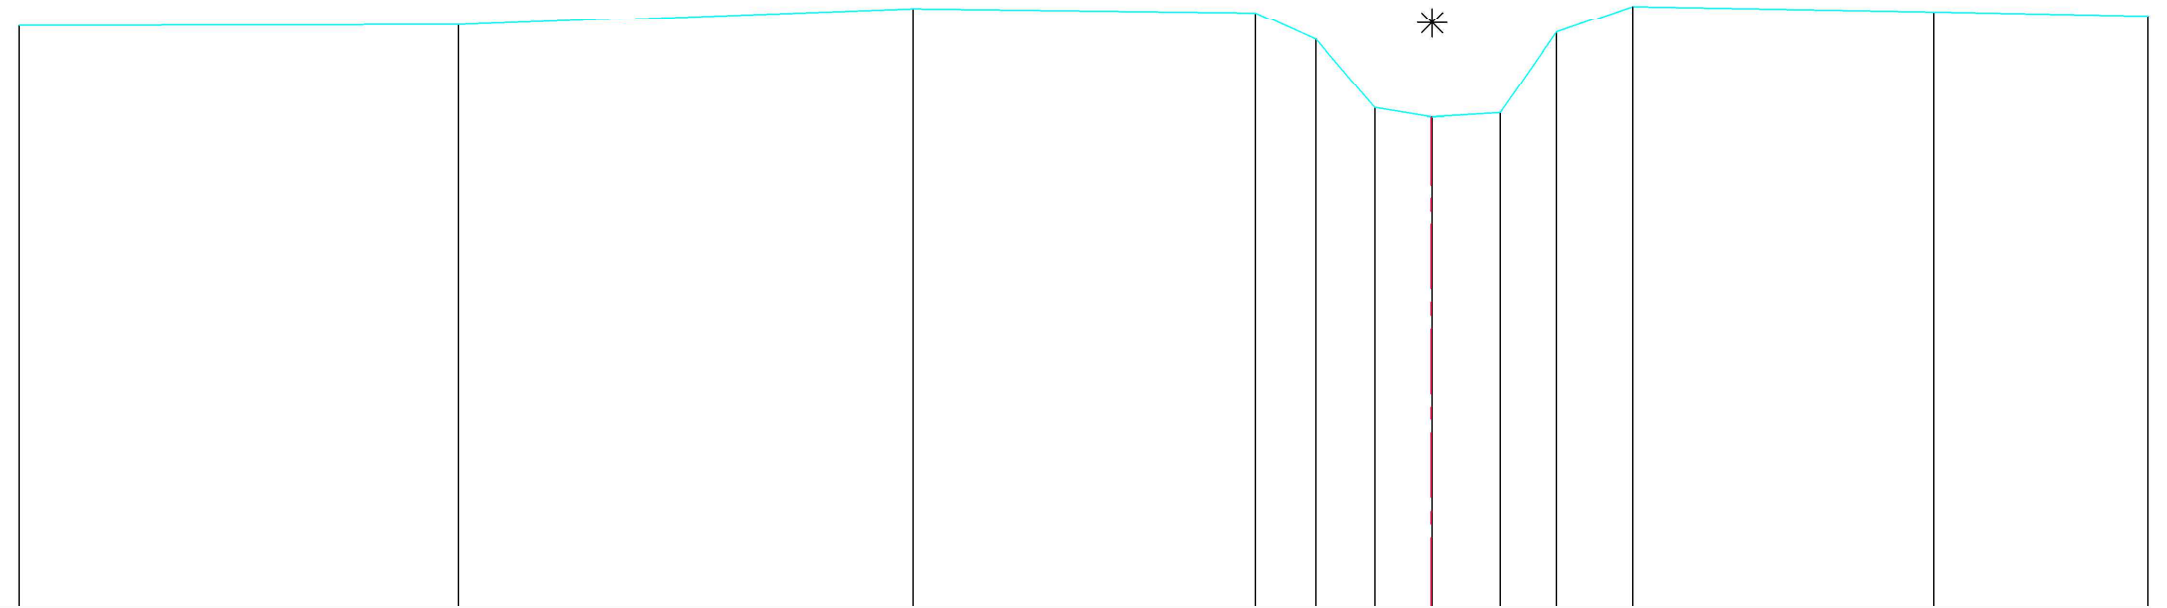

Terreinhoogte	38.56	38.57	38.73	38.69	38.43	37.78	37.69	37.69	37.73	38.5	38.75	38.7	38.66
Cumulafstand	0	4.21	8.57	11.85	12.44	13	13.54	13.55	14.2	14.74	15.47	18.36	20.41
Tussenafstand		4.21	4.36	3.28	0.58	0.56	0.54	0.65	0.01	0.54	0.73	2.89	2.05
Slibpeil													