


lengteschaal 1/100
hoogteschaal 1/100

Vergelijkingsvlak
29m.

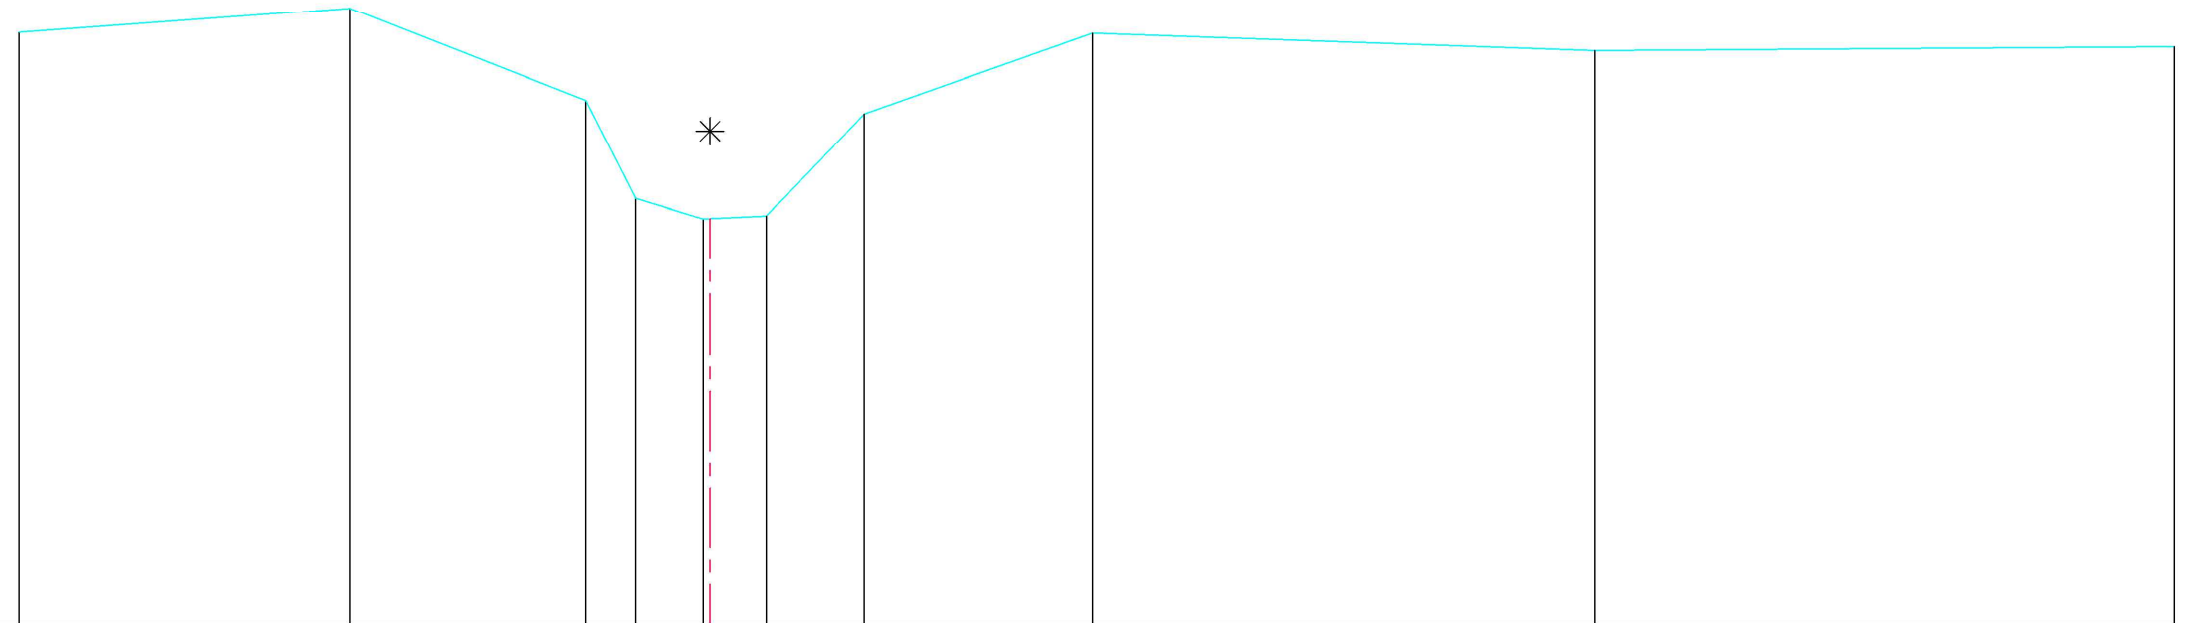

Terreinhoogte	35.1	35.35	34.4	33.39	33.18	33.18	34.26	35.09	34.91	34.95
Cumulafstand	0	3.41	5.85	6.36	7.06	7.12	8.72	11.07	16.26	22.24
Tussenafstand		3.41	2.43	0.52	0.69	0.07	1.01	2.36	5.18	5.98
Slibpeil										