


lengteschaal 1/100
hoogteschaal 1/100

Vergelijkingsvlak
34m.

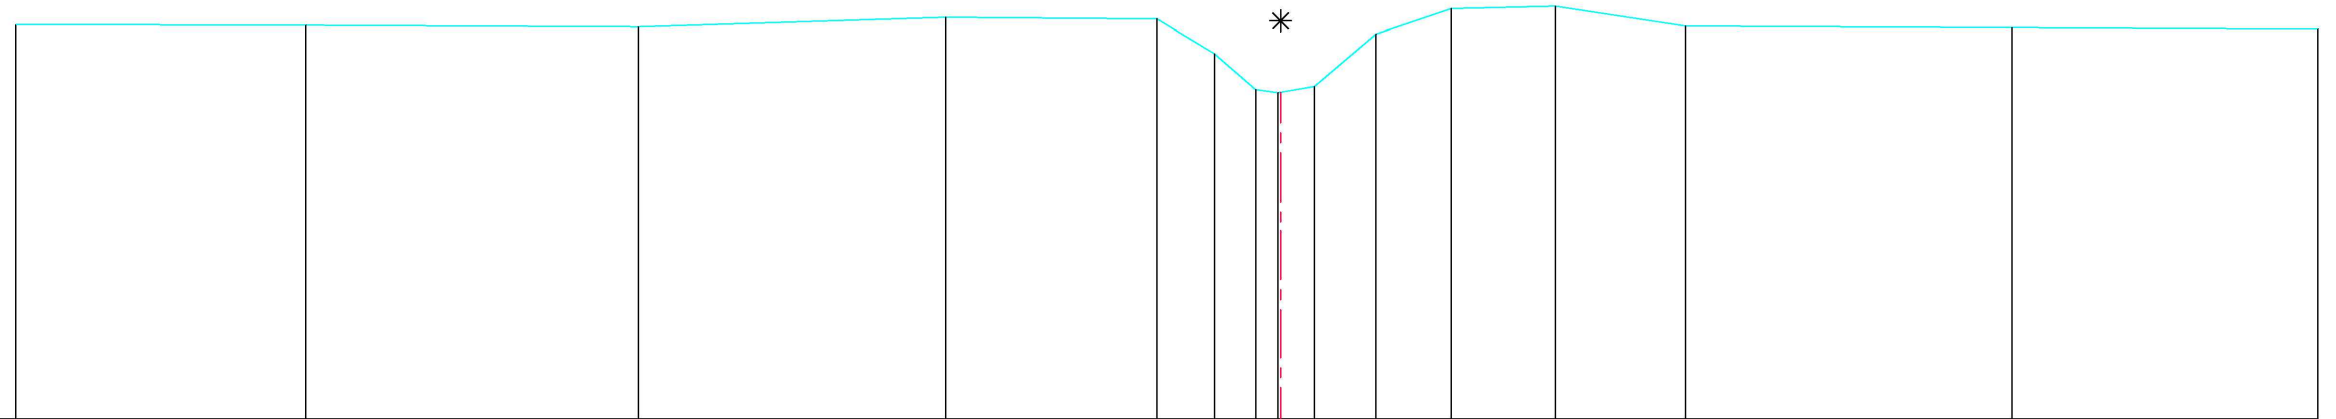

Terreinhoogte	39.03	39.02	39	39.12	39.1	38.66	38.21	38.17	38.18	38.25	38.91	39.23	39.26	39.01	38.99	38.97
Cumulafstand	0	3.7	7.95	11.87	14.57	15.3	15.83	16.11	16.15	16.58	17.36	18.33	19.65	21.31	25.48	29.39
Tussenafstand		3.7	4.25	3.92	2.7	0.73	0.53	0.29	0.43	0.79	0.96	1.33	1.66	4.17	3.91	
Slibpeil																