


H 1:100 / L 1:100

17.00

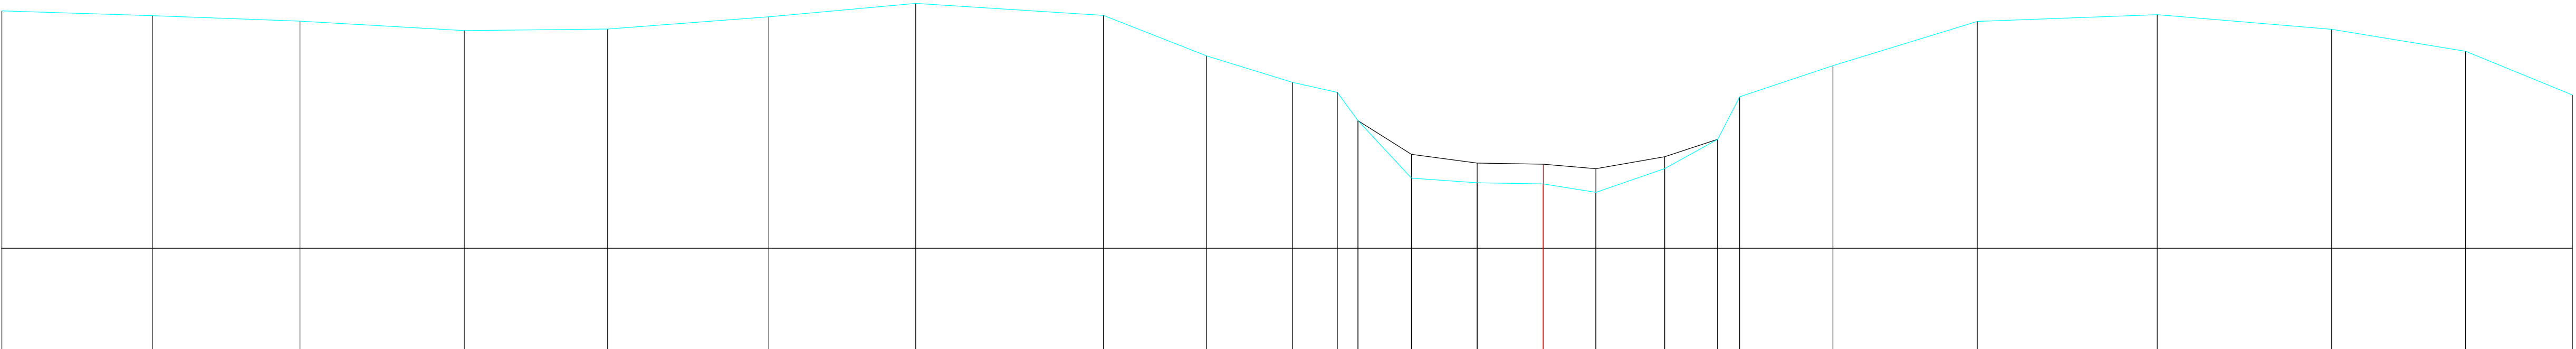

MATEN TERREIN	-20.00	-19.94	-19.87	-19.75	-19.77	-19.93	-20.10	-19.95	-19.43	-19.10	-18.97	-18.61	-17.89	-17.83	-17.81	-17.71	-18.01	-18.38	-18.92	-19.31	-19.87	-19.96	-19.77	-19.49	-18.94
MATEN SLIBLIJN											18.61	18.61	18.19	18.08	18.06	18.01	18.16	18.38							
TUSSENAFST. TERREIN		1.90	1.87	2.08	1.81	2.04	1.86	2.38	1.31	1.09	0.57	0.26	0.68	0.83	0.84	0.67	0.87	0.67	0.28	1.18	1.83	2.28	2.21	1.70	1.35
GECEM. AFST. TERREIN	-19.52	-17.62	-15.75	-13.66	-11.85	-9.81	-7.95	-5.57	-4.26	-3.17	-2.61	-2.34	-1.67	-0.84	0.00	0.67	1.54	2.21	2.49	3.67	5.50	7.78	9.99	11.68	13.04

MATEN TERREIN

MATEN SLIBLIJN

TUSSENAFST. TERREIN

GECEM. AFST. TERREIN