


SCHALEN
HOOGTE 1: 100.00
LENGTE 1: 100.00
REFERENTIEVLAK 30.00

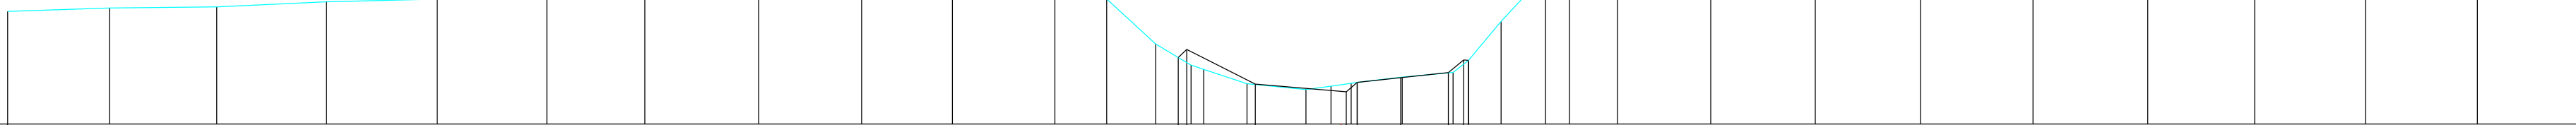

MATEN SLIB																																					
TUSSENAFST. SLIB	26.40												1.55	2.06	0.85	0.98	1.07	0.95	25.06																		
GECEM. AFST. SLIB	-30.08																							27.93													
MATEN TERREIN	32.54	32.62	32.65	32.76	32.82	32.96	33.06	33.22	33.85	34.01	33.79	32.82	31.81	31.50	31.68	30.90	30.94	31.05	31.16	31.44	31.44	32.32	33.39	33.72	33.52	33.49											
TUSSENAFSTANDEN TERREIN		2.30	2.41	2.48	2.50	2.47	2.21	2.57	2.32	2.05	2.31	1.17	1.10	0.51	0.23	0.23	0.98	1.33	0.56	0.45	0.37	1.02	1.14	0.35	0.73	1.00	0.54	1.09	2.10	2.36	2.38	2.53	2.59	2.41	2.50	2.52	2.30
GEKUMULEERDE AFSTANDEN TERREIN	-30.08	-27.77	-25.36	-22.89	-20.39	-17.91	-15.70	-13.14	-10.81	-8.76	-6.45	-5.28	-4.18	-3.67	-3.48	-1.94	0.00	0.37	1.35	2.42	3.14	4.61	5.15	6.24	8.34	10.70	13.07	15.61	18.20	20.61	23.11	25.63	27.93				