


KWnr. 623/21000-340

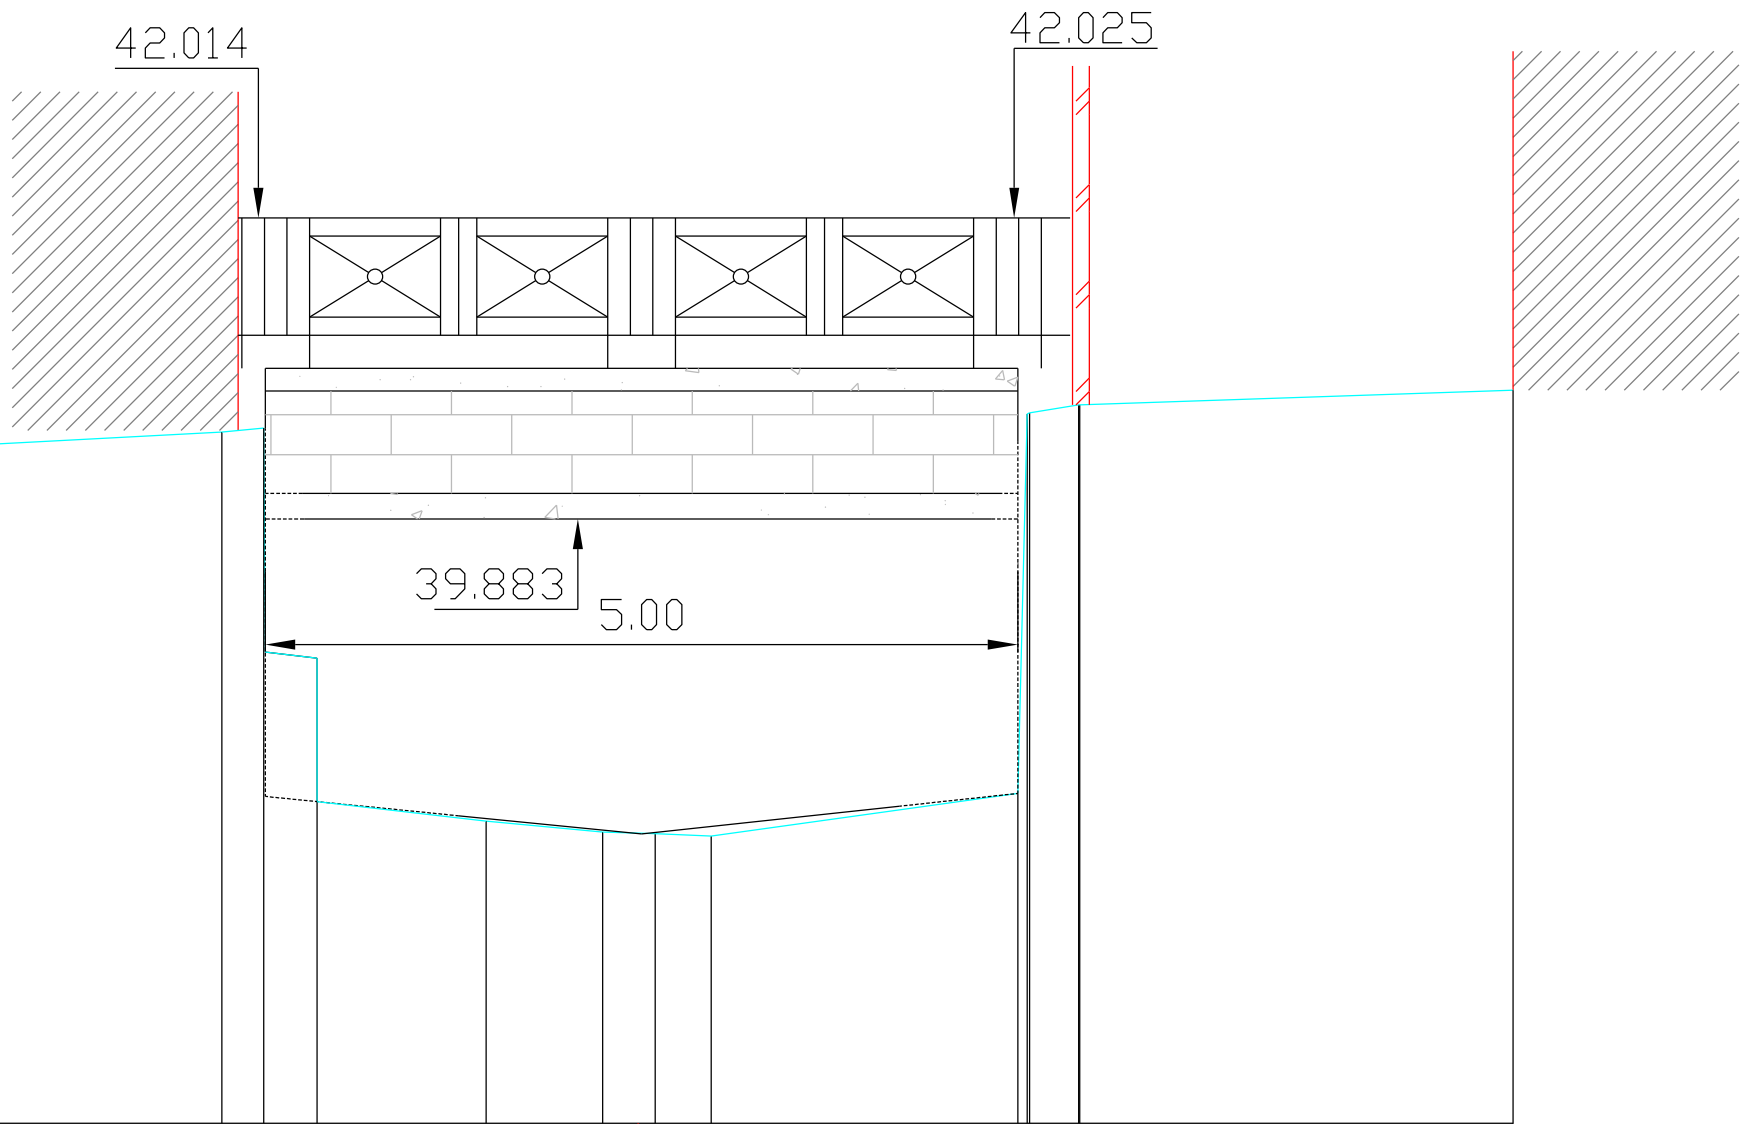

SCHALEN

HOOGTE 1: 100.00

LENGTE 1: 100.00

REFERENTIEVLAK 36.00

MATEN SLIB

TUSSENAFST. SLIB

GECUM. AFST. SLIB

MATEN TERREIN

TUSSENAFSTANDEN TERREIN

GEKUMULEERDE AFSTANDEN TERREIN

40.39	40.45	40.51	40.59	39.11	39.09	38.01	37.93	37.92	37.91	38.19	40.71	40.77	40.87
	1.53	1.81	1.51	0.49		1.12	0.77	0.35	0.37	2.04	0.33	0.28	2.58
-7.59	-6.07	-4.27	-2.76	-2.49	-2.14	-1.01	-0.24	0.11	0.48	2.52	2.60	2.93	5.81