


SCHALEN

HOOGTE 1: 100.00

LENGTE 1: 100.00

REFERENTIEVLAK 38.00

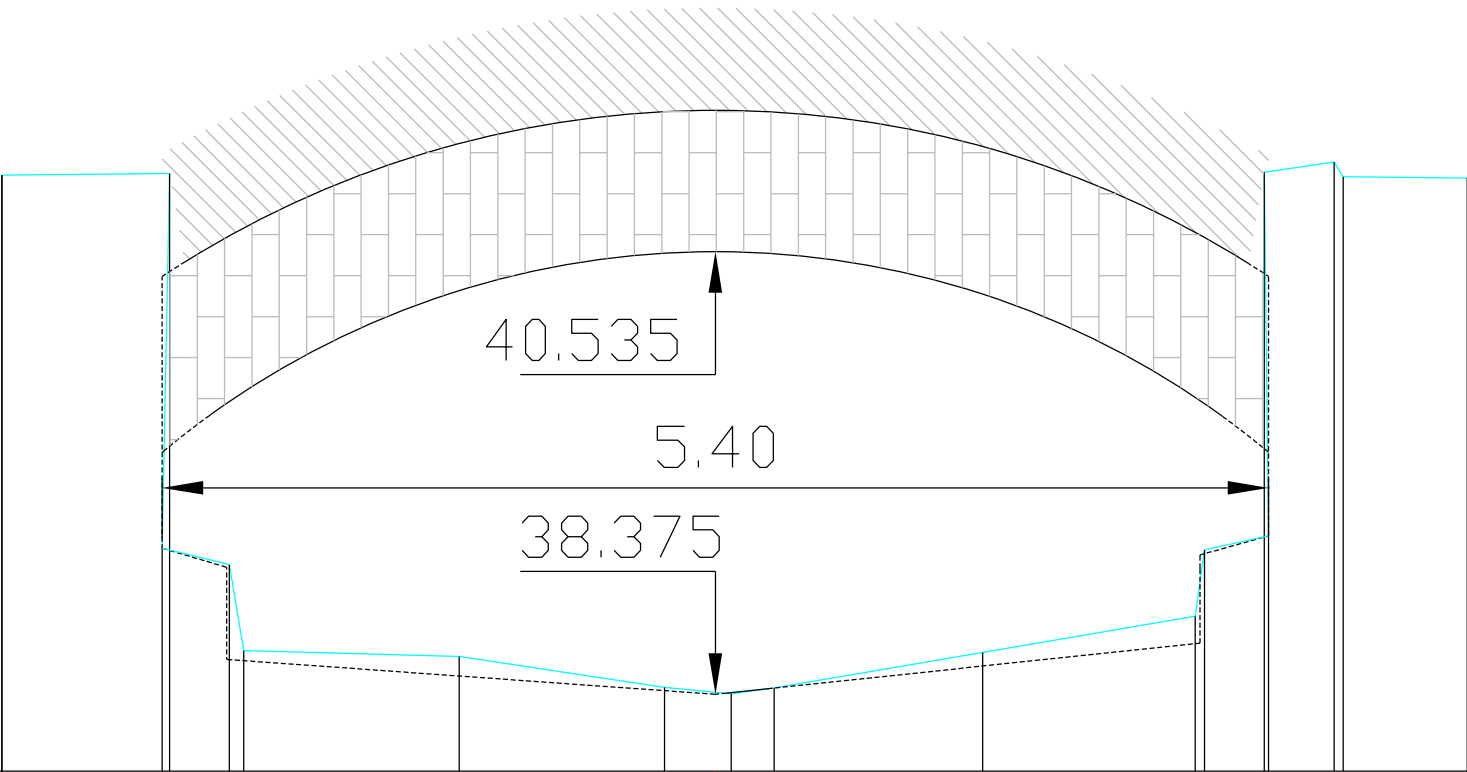

MATEN SLIB

TUSSENAFST. SLIB

GECUM. AFST. SLIB

MATEN TERREIN

TUSSENAFSTANDEN TERREIN

GEKUMULEERDE AFSTANDEN TERREIN

40.91	40.92	39.01	38.58	38.56	38.41	38.38	38.41	38.58	38.76	39.08	40.97	40.89
0.82	0.29	1.05	1.00	0.33	0.21	1.02	1.04	0.29	0.34	0.61		
-3.49	-2.67	-2.30	-1.25	-0.25	0.07	0.28	1.30	2.34	3.02	3.67		