


KWnr. 623/21000-430

BOSTSESTRAAT

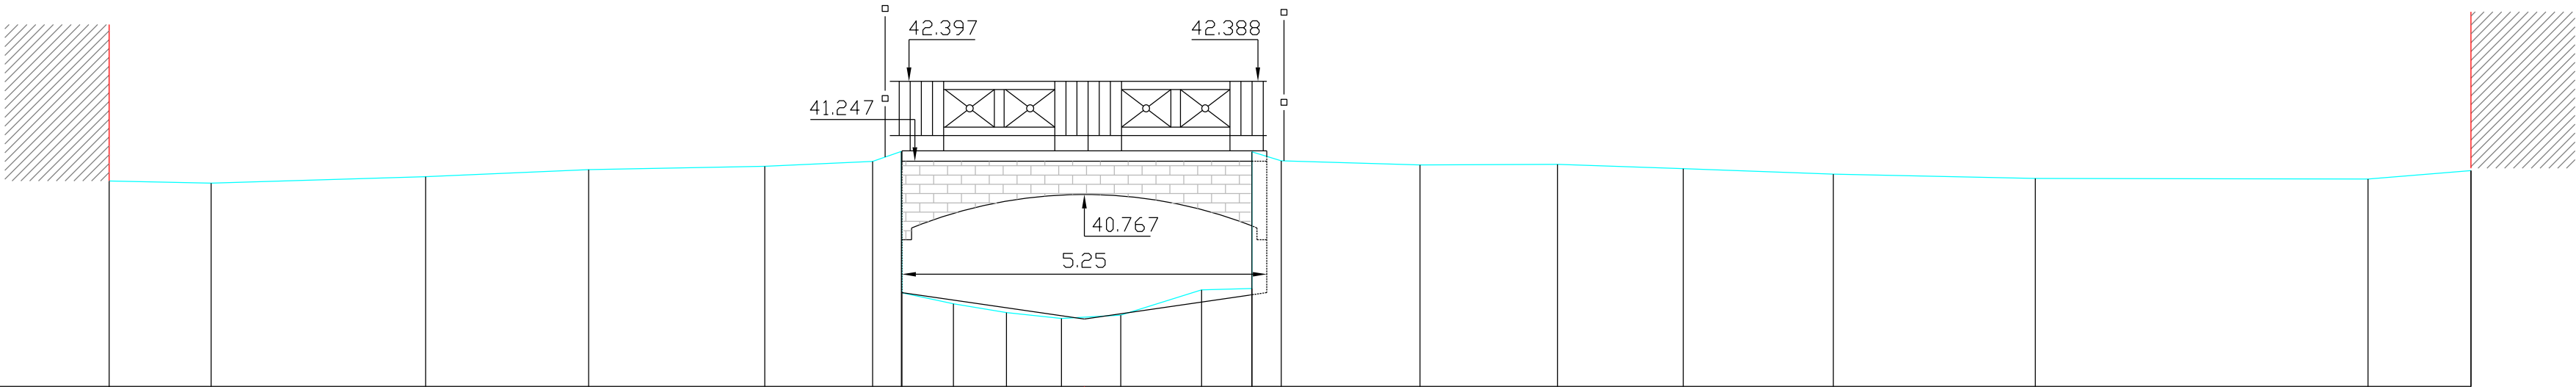

SCHALEN
HOOGTE 1: 100.00
LENGTE 1: 100.00
REFERENTIEVLAK 38.00

MATEN SLIB																							
TUSSENAFST. SLIB																							
GECUM. AFST. SLIB																							
MATEN TERREIN	40.95	40.92		41.02	41.12	41.17	41.23	41.38	39.34	39.19	39.06	38.98	39.02	39.39	39.41	41.24	41.18	41.19	41.13	41.05	40.99	40.98	41.10
TUSSENAFSTANDEN TERREIN		1.47	3.05	2.34	2.54	1.55	0.38	0.75	0.76	0.79	0.85	1.16	0.72	0.40	2.00	1.98	1.81	2.16	2.87	4.74	1.48		
GEKUMULEERDE AFSTANDEN TERREIN	-14.04	-12.57		-9.48	-7.14	-4.60	-3.05	-2.63	-2.58	-1.89	-1.12	-0.33	0.52	1.69	2.37	2.83	4.83	6.81	8.62	10.78	13.69	18.47	19.95