


KWnr. 623/21000-460

DRIEMOLENSTRAAT

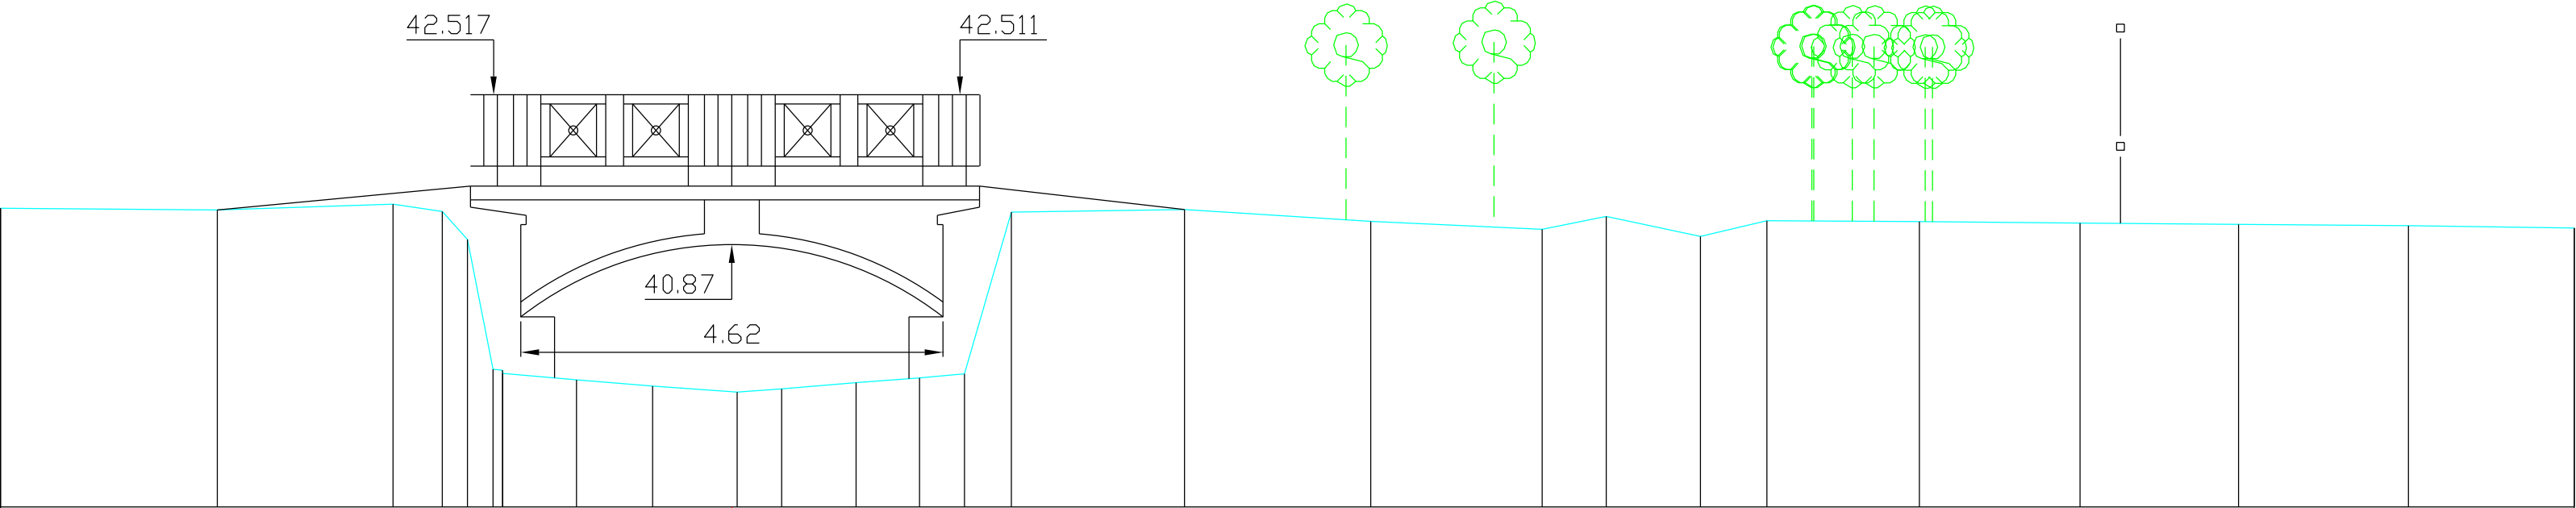

SCHALEN
HOOGTE 1: 100.00
LENGTE 1: 100.00
REFERENTIEVLAK 38.00

MATEN SLIB																											
TUSSENAFST. SLIB																											
GECUM. AFST. SLIB																											
MATEN TERREIN	41.27	41.25	41.31	41.23			39.46	39.39	39.32	39.26	39.29	39.36	39.41	39.46		41.23	41.25	41.13	41.04	41.18	40.96	41.13	41.12	41.11	41.09	41.08	41.05
TUSSENAFSTANDEN TERREIN	2.37	1.92	0.54	0.27	0.28		0.81	0.83	0.92	0.49	0.81	0.70	0.49	0.40		1.90	2.04	1.88	0.70	1.03	0.73	1.67	1.76	1.73	1.86	1.81	
GEKUMULEERDE AFSTANDEN TERREIN	-8.00	-5.63	-3.70	-3.16			-2.50	-1.70	-0.86	0.06	0.55	1.36	2.06	2.55	3.06	3.06	4.96	7.00	8.87	9.57	10.61	11.33	13.00	14.76	16.49	18.35	20.17