


KWnr. 623/21000-470

SINT HELENA VEST

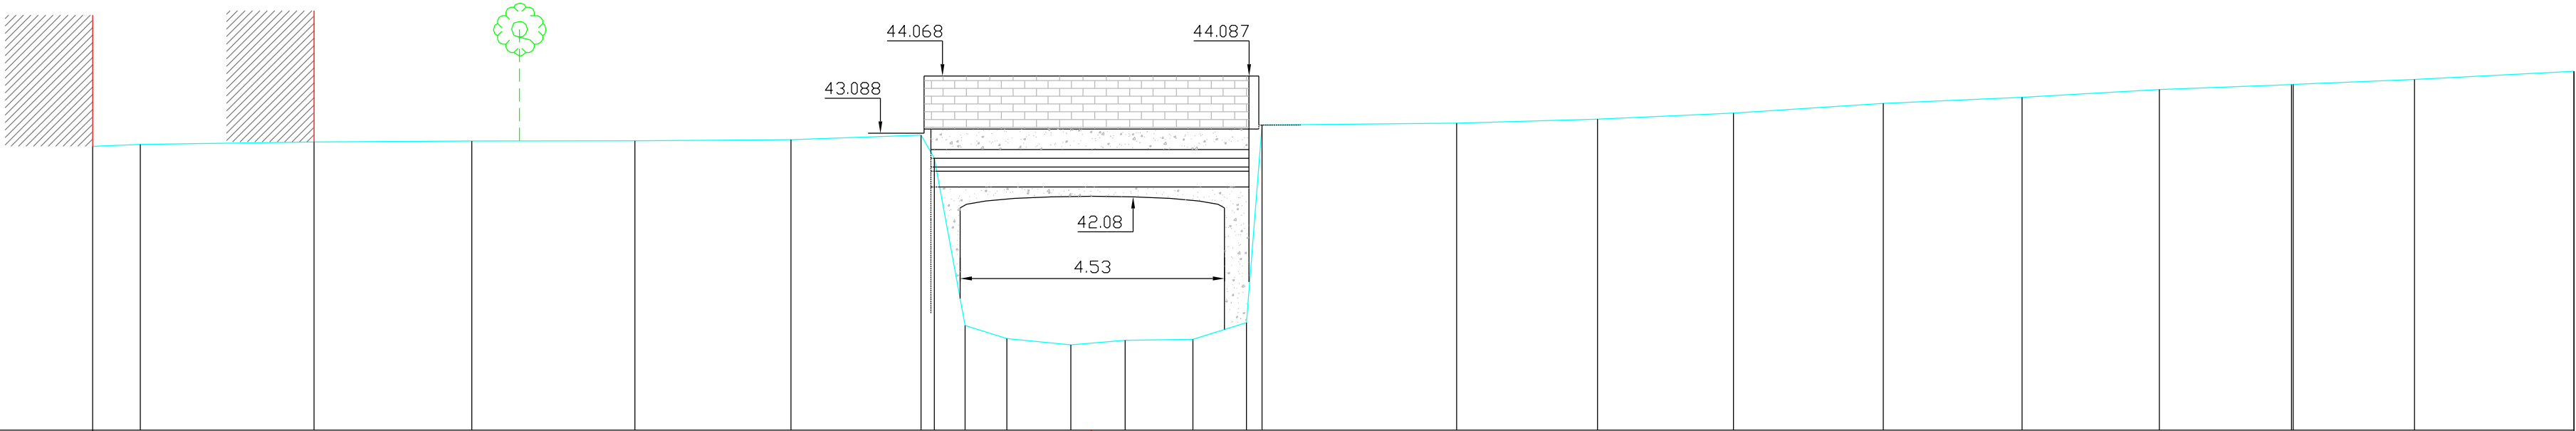

SCHALEN
HOOGTE 1: 100.00
LENGTE 1: 100.00
REFERENTIEVLAK 38.00

MATEN SLIB																									
TUSSENAFST. SLIB																									
GECUM. AFST. SLIB																									
MATEN TERREIN	42.86	42.90	42.94	42.96	42.96	42.98	43.06	43.06	39.79	39.57	39.46	39.54	39.56	39.84	43.22	43.26	43.33	43.43	43.60	43.70	43.84	43.92	43.92	44.01	44.15
TUSSENAFSTANDEN TERREIN	0.82	2.98	2.70	2.79	2.68	2.23	0.23	0.53	0.72	1.10	0.93	1.16	0.92	0.27	3.34	2.41	2.33	2.57	2.38	2.35	2.26	2.08	2.74		
GEKUMULEERDE AFSTANDEN TERREIN	-17.12	-16.31	-13.33	-10.62	-7.83	-5.15	-2.92	-2.17	-1.45	-0.36	0.57	1.74	2.65		6.26	8.67	11.00	13.57	15.95	18.30	20.57	20.60	22.68	25.41	