


SCHALEN
HOOGTE 1: 100.00
LENGTE 1: 100.00
REFERENTIEVLAK 38.00

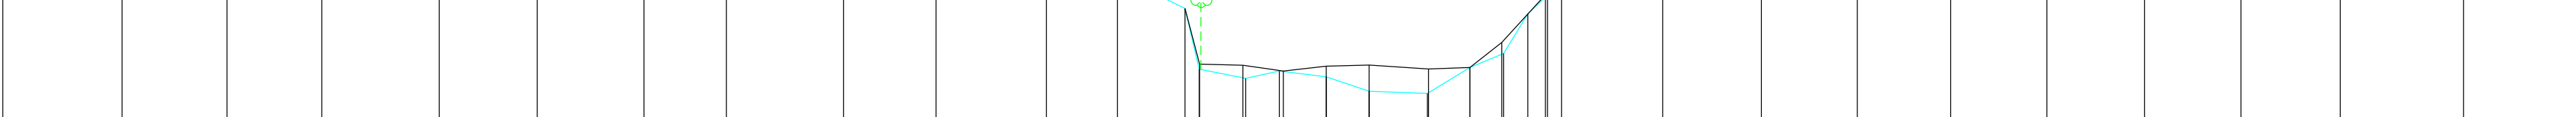

MATEN SLIB																																					
TUSSENAFST. SLIB	27.82												39.27	39.24	39.11	39.22	39.25	1.39	39.16	39.19	39.78	40.96	24.23														
GECUM. AFST. SLIB	-32.61																																		27.95		
MATEN TERREIN	41.86	41.91	41.94	41.91	42.01	41.84	41.80	41.87	42.20	42.56	42.68	41.36	40.58	39.15	38.94	39.11	38.97	38.63	38.58	39.19	39.52	40.45	40.85	41.69	41.90	41.78	41.69	41.72	41.73	41.73	41.74	41.74	41.86	41.99			
TUSSENAFSTANDEN TERREIN		2.81	2.47	2.23	2.76	2.30	2.51	1.94	2.75	2.18	2.59	1.67	1.59	0.33	1.10	0.79	1.10	1.01	1.37	1.00	0.79	0.57	0.42	0.33	2.37	2.33	2.25	2.19	2.27	2.29	2.27	2.34	2.90	2.69			
GEKUMULEERDE AFSTANDEN TERREIN	-32.61	-29.80	-27.33	-25.10	-22.34	-20.04	-17.53	-15.59	-12.84	-10.66	-8.07	-6.39	-4.81	-4.47	-3.38	-2.59	-1.49	-0.48	0.89	1.89	2.69	3.25	3.67	4.05	6.42	8.75	11.01	13.20	15.46	17.76	20.02	22.36	25.26	27.95			