
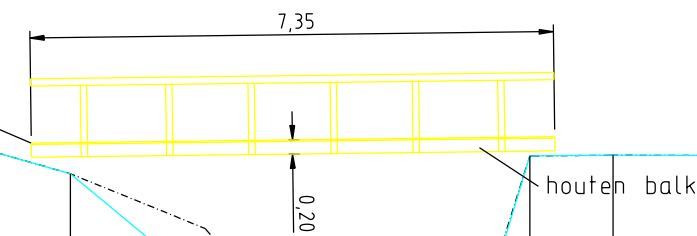


DWARSPROFIEL 102

Hsch 1/100
Lsch 1/100
Vvlak 12m T.A.W.

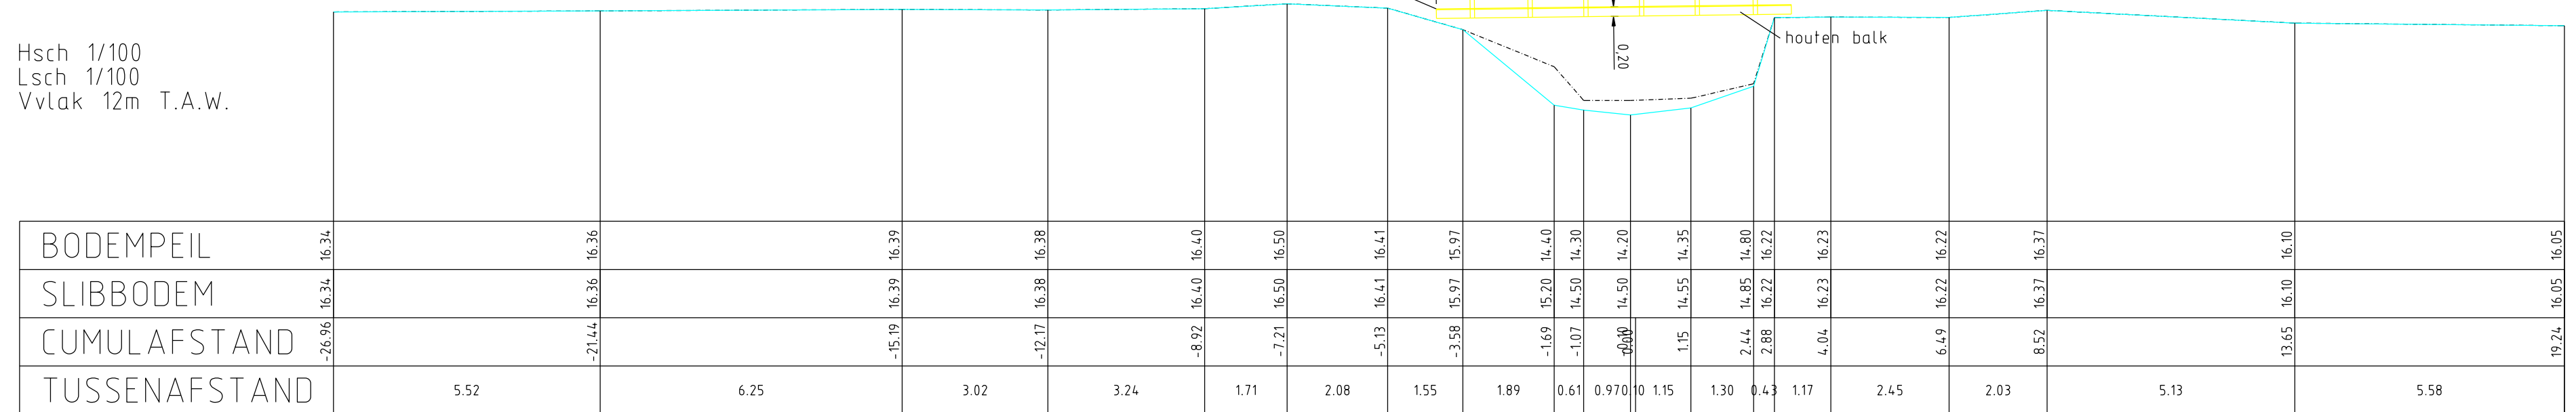

K50

K50