


DWARSPROFIEL 225

Hsch 1/100
Lsch 1/100
Vvlak 15m T.A.W.

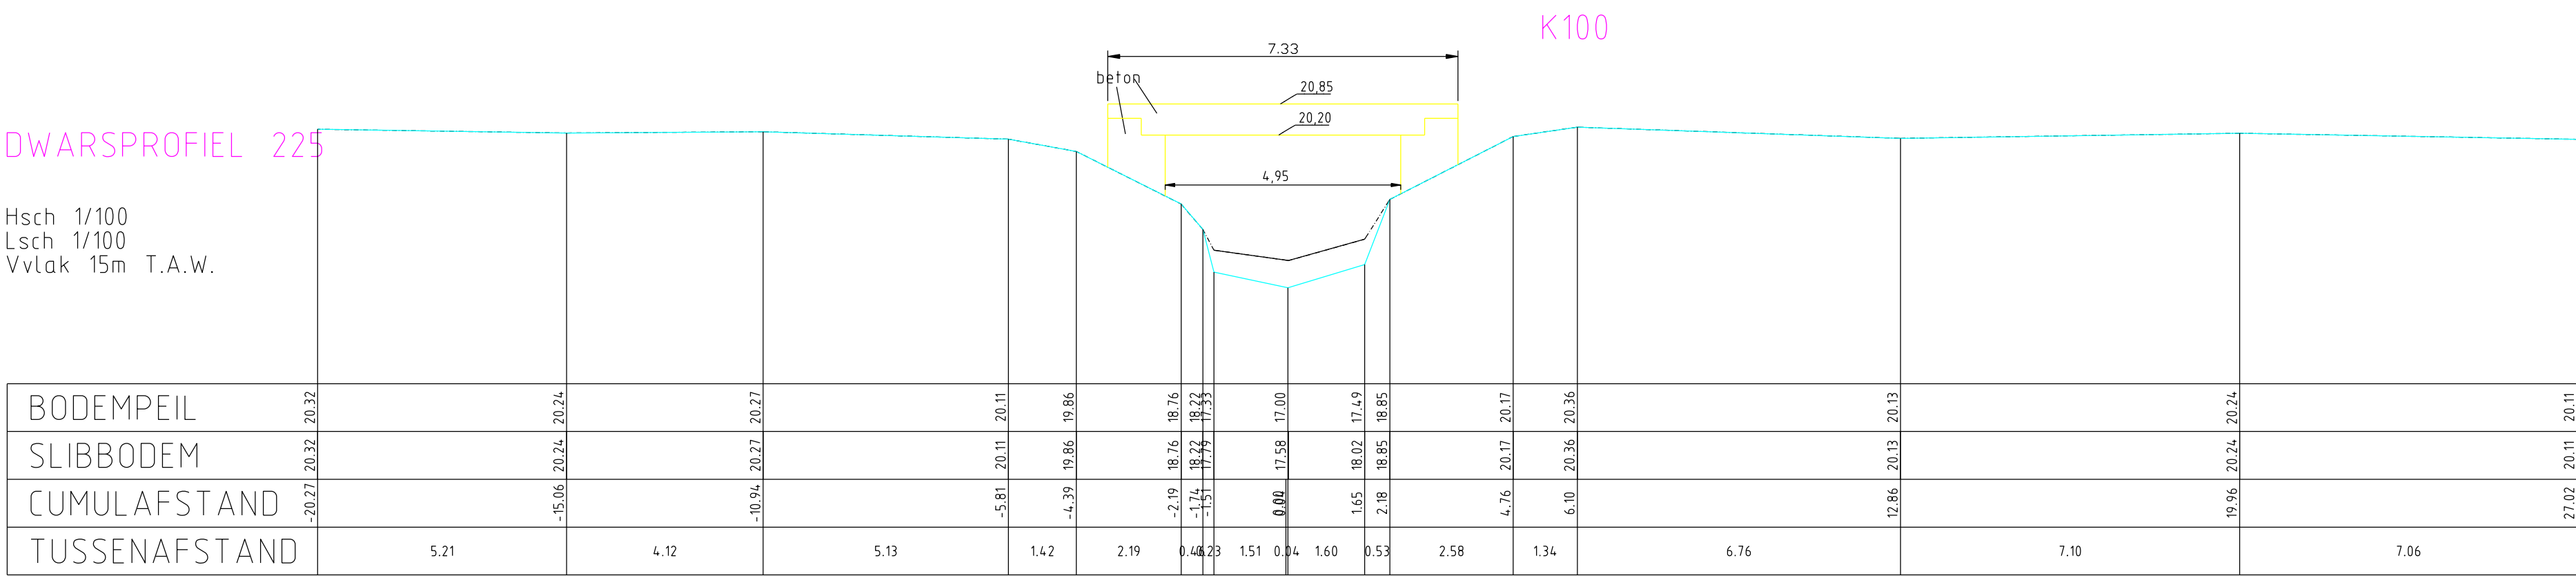

K100

K100

