


DWARSPROFIEL 022

Hsch 1/100
Lsch 1/100
Vvlak 19m T.A.W.

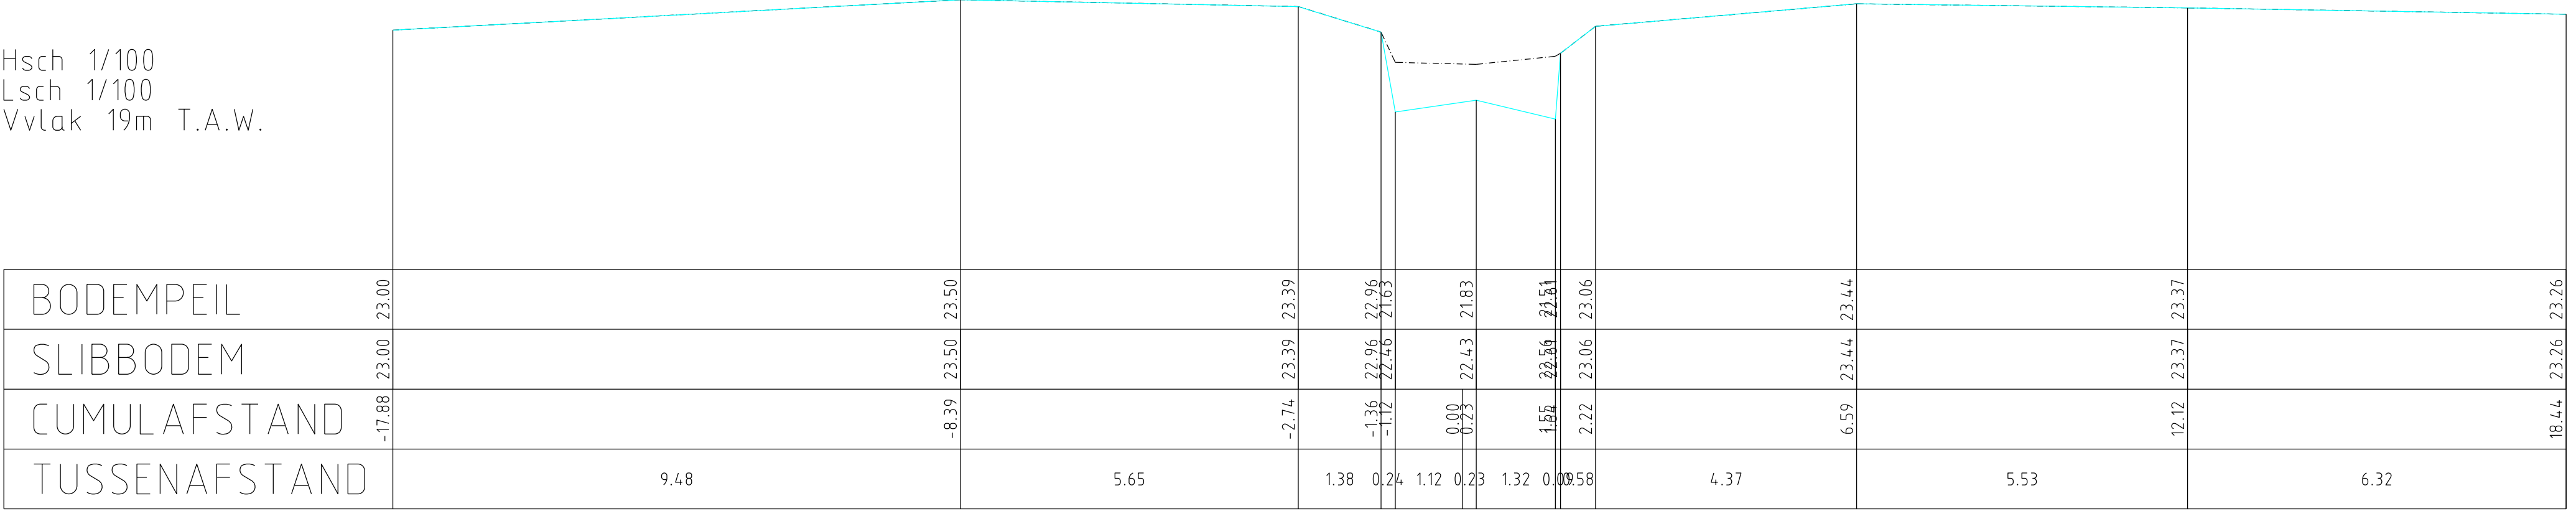

BODEMPEIL	23.00	23.50	23.39	22.96	21.63	21.83	21.51	23.06	23.44	23.37	23.26	
SLIBBODEM	23.00	23.50	23.39	22.96	22.46	22.43	22.56	23.06	23.44	23.37	23.26	
CUMULAFSTAND	-17.88	-8.39	-2.74	-1.36	-1.12	0.00	1.55	2.22	6.59	12.12	18.44	
TUSSENAFSTAND		9.48	5.65	1.38	0.24	1.12	0.23	1.32	0.00	4.37	5.53	6.32