


DWARSPROFIEL 325

Hsch 1/100
Lsch 1/100
Vvlak 19m T.A.W.

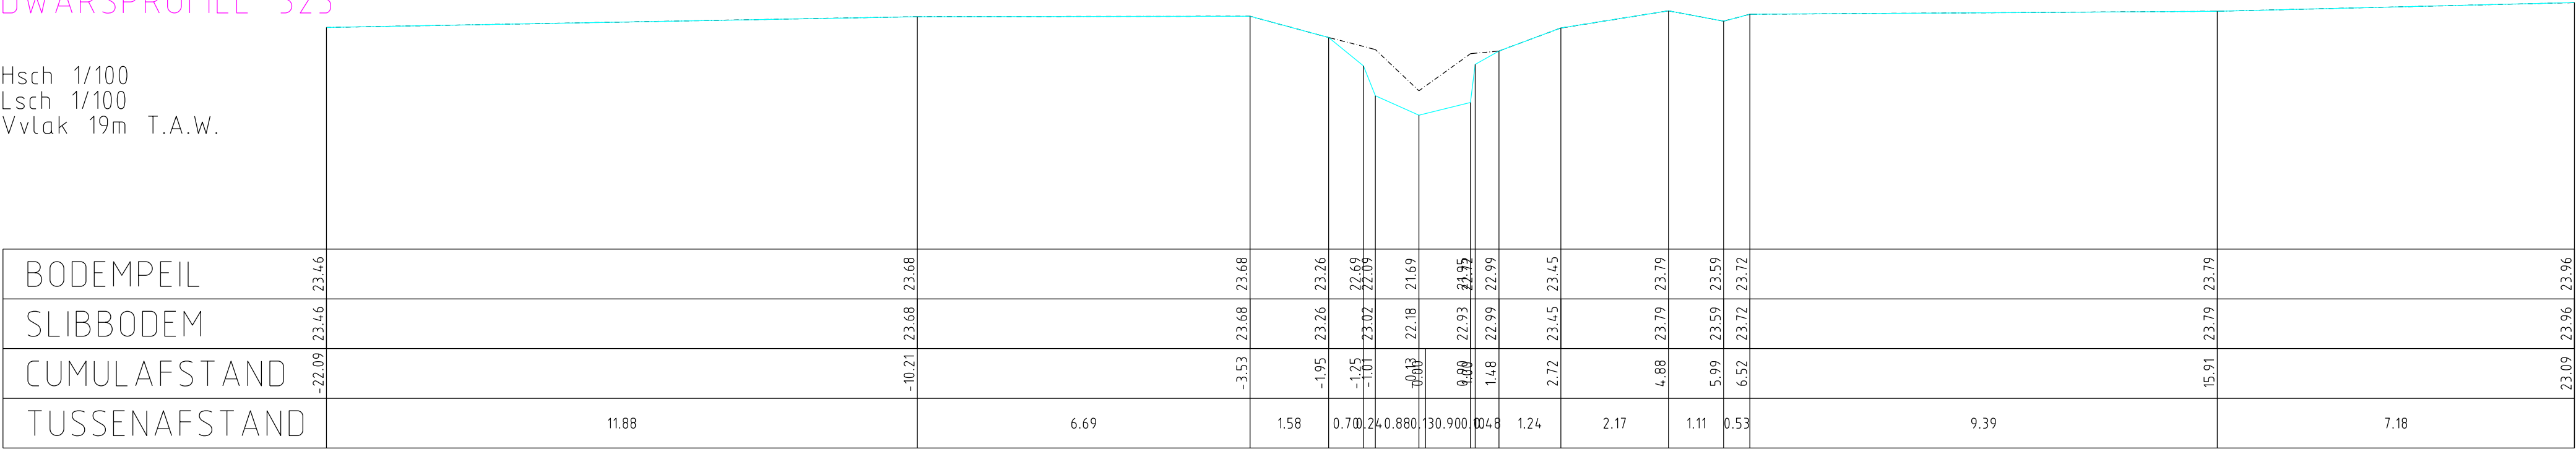

BODEMPEIL	23.46	23.68	23.68	23.26	22.69	22.02	21.69	22.18	22.93	22.99	23.45	23.79	23.59	23.72	23.79	23.96
SLIBBODEM	23.46	23.68	23.68	23.26	22.69	22.02	21.69	22.18	22.93	22.99	23.45	23.79	23.59	23.72	23.79	23.96
CUMULAFSTAND	-22.09	-10.21	-3.53	-1.95	-1.25	-1.01	-0.13	0.00	0.88	1.48	2.72	4.88	5.99	6.52	15.91	23.09
TUSSENAFSTAND	11.88	6.69	1.58	0.70	0.24	0.880	130.900	004.8	1.24	2.17	1.11	0.53	9.39	7.18		