


DWARSPROFIEL 350

Hsch 1/100
Lsch 1/100
Vvlak 21m T.A.W.

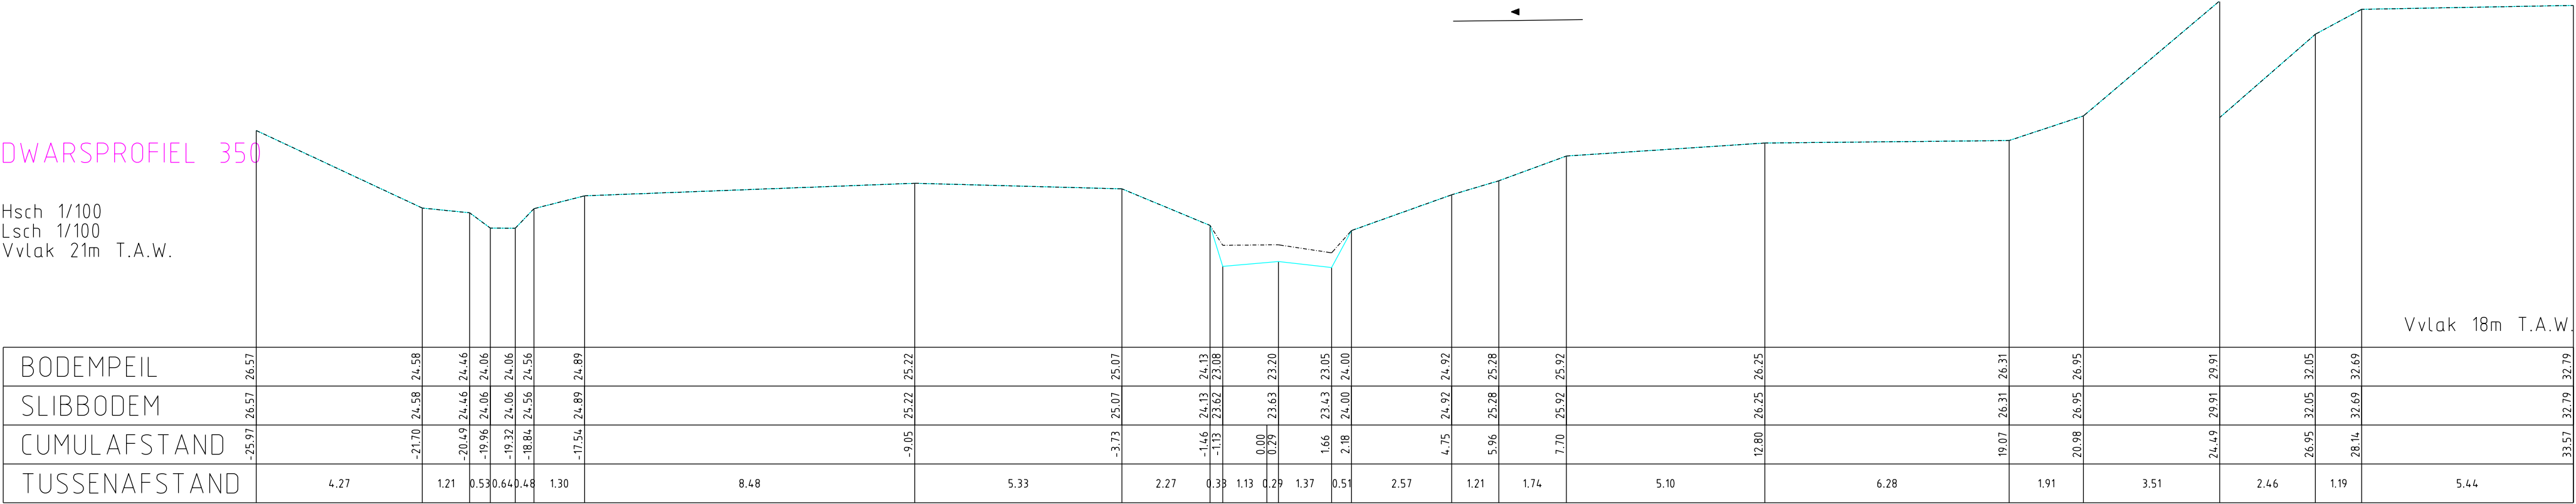

Vvlak 18m T.A.W.