


DWARSPROFIEL 58

Hsch 1/100
Lsch 1/100
Vvlak 10m T.A.W.

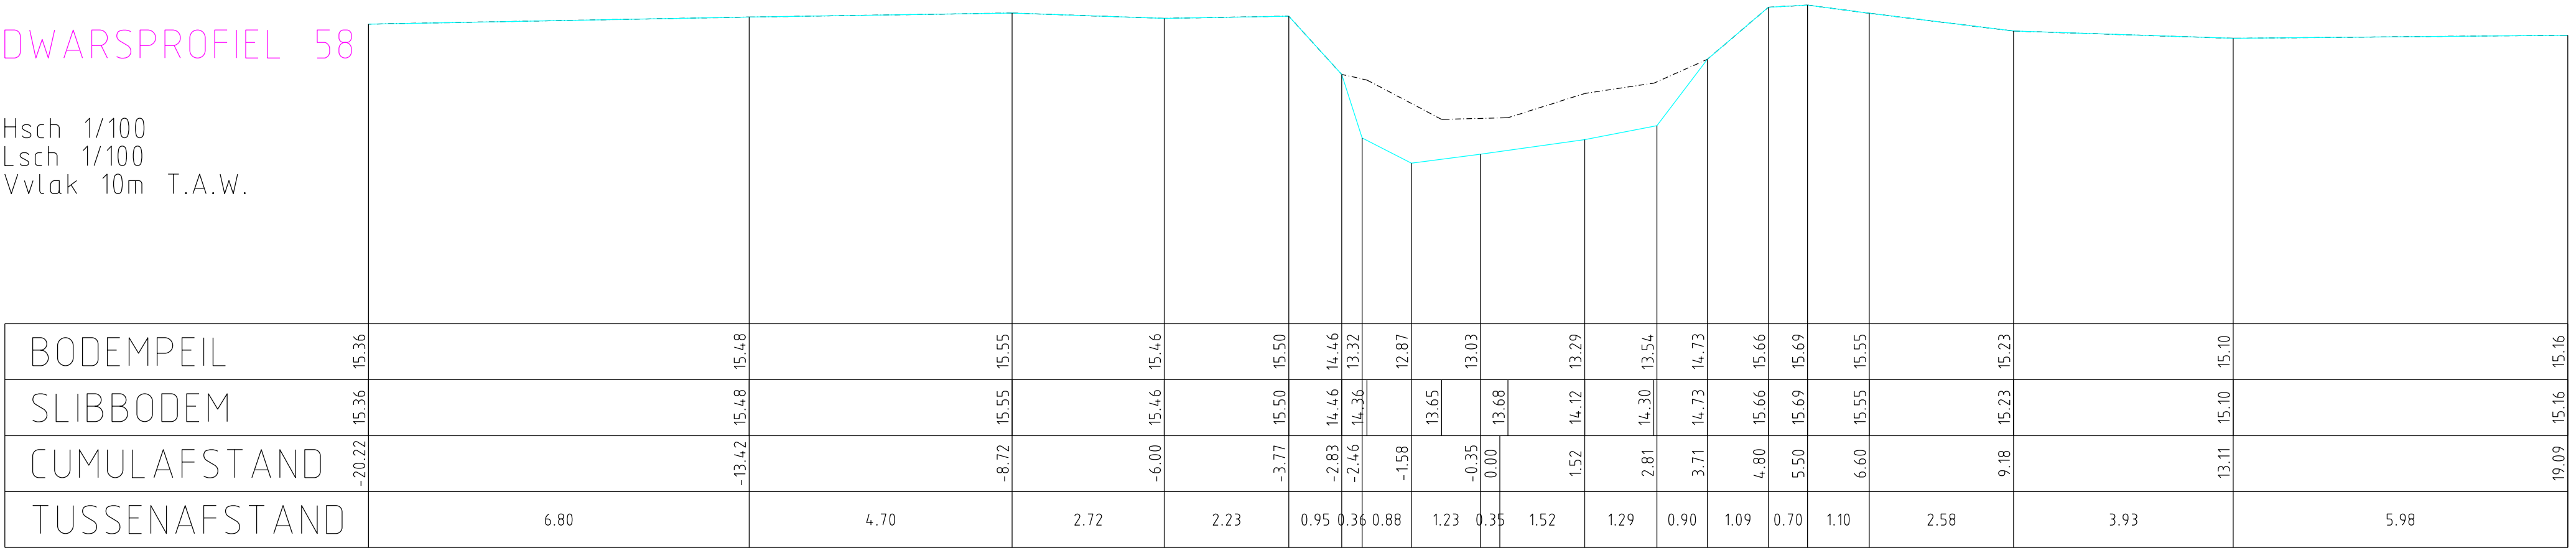

BODEMPEIL	15.36	15.36	15.48	15.55	15.46	15.50	14.46	13.32	12.87	13.03	13.29	13.54	14.73	15.66	15.69	15.55	15.23	15.10	15.16
SLIBBODEM	15.36	15.48	15.55	15.46	15.50	14.46	14.36	13.65	13.03	13.68	14.12	14.30	14.73	15.66	15.69	15.55	15.23	15.10	15.16
CUMULAFSTAND	-20.22	-13.42	-8.72	-6.00	-3.77	-2.83	-2.46	-1.58	-0.35	0.00	1.52	2.81	3.71	4.80	5.50	6.60	9.18	13.11	19.09
TUSSENAFSTAND	6.80	4.70	2.72	2.23	0.95	0.36	0.88	1.23	0.35	1.52	1.29	0.90	1.09	0.70	1.10	2.58	3.93	5.98	