


DWARSPROFIEL 108

H.Schaal : 1/100
V.Schaal : 1/100

Referentielijn 2.00 m

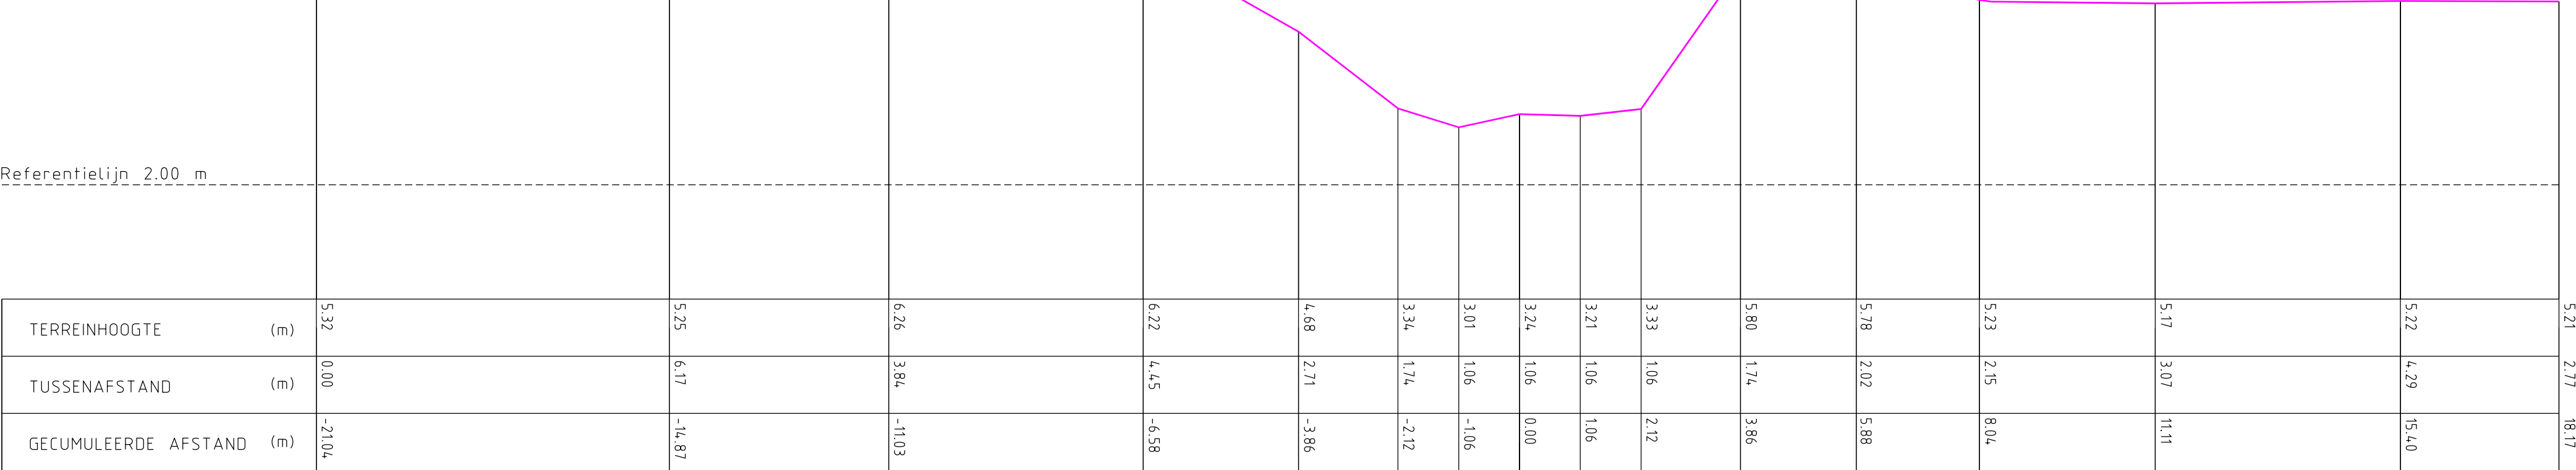

5.21 2.77 18.17