


Referentielijn 9.00 m

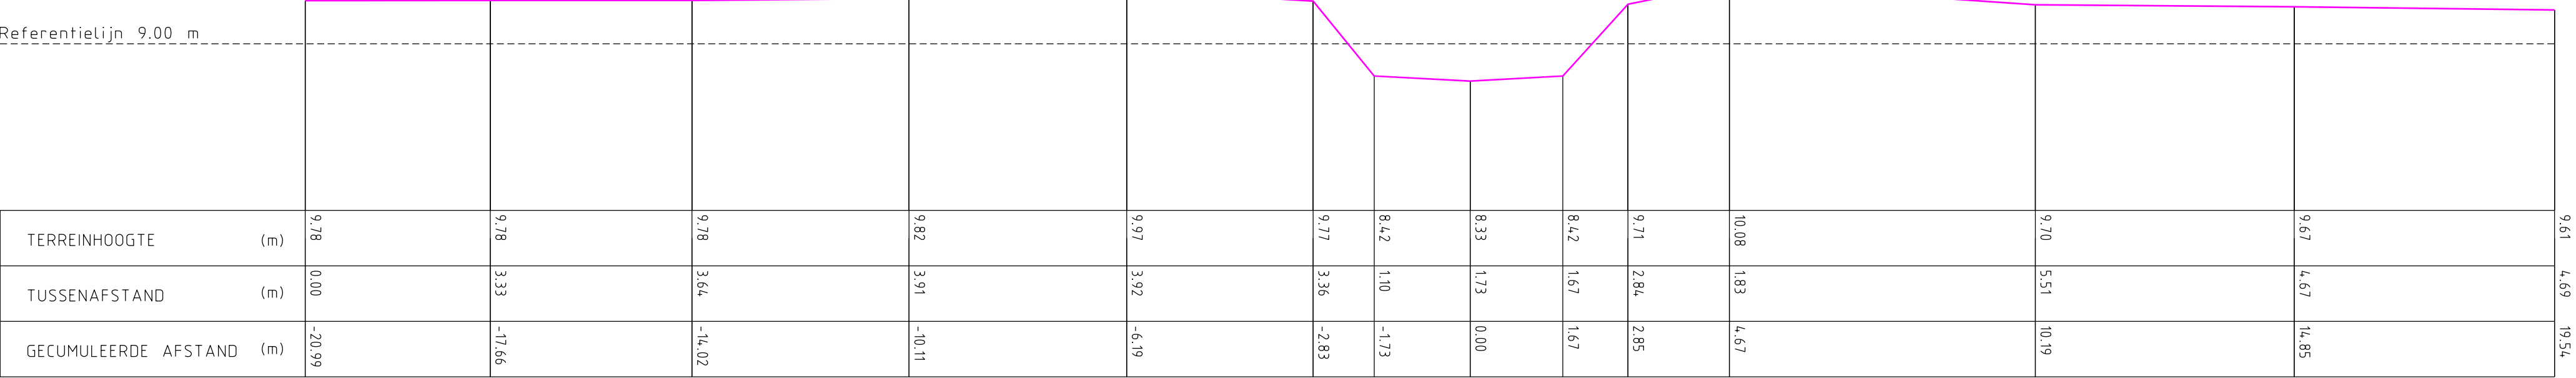

9.61 4.69 19.54