




Referentielijn 10.00 m

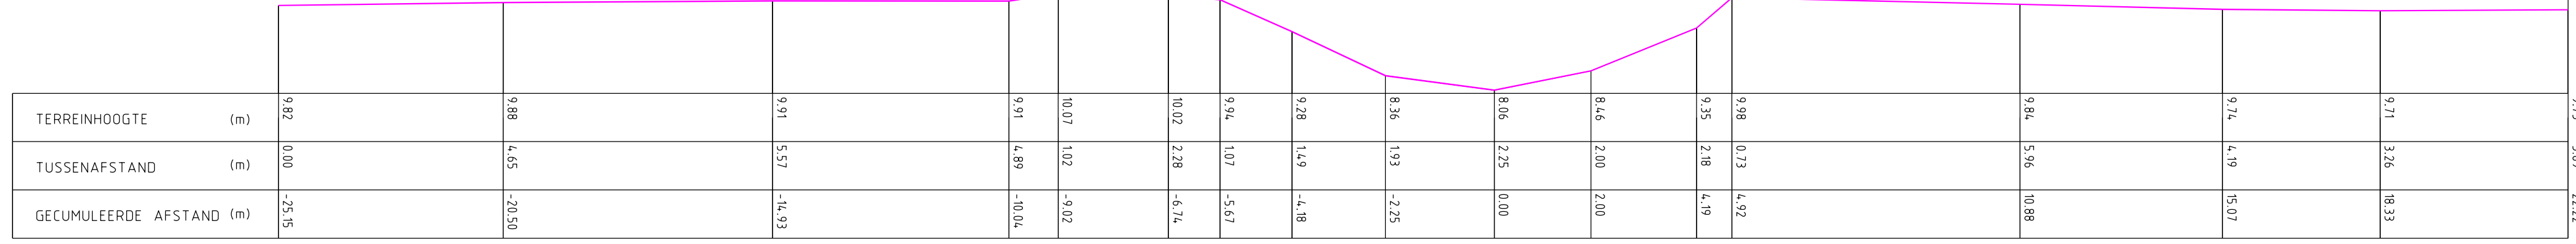

9.73 3.89 22.22