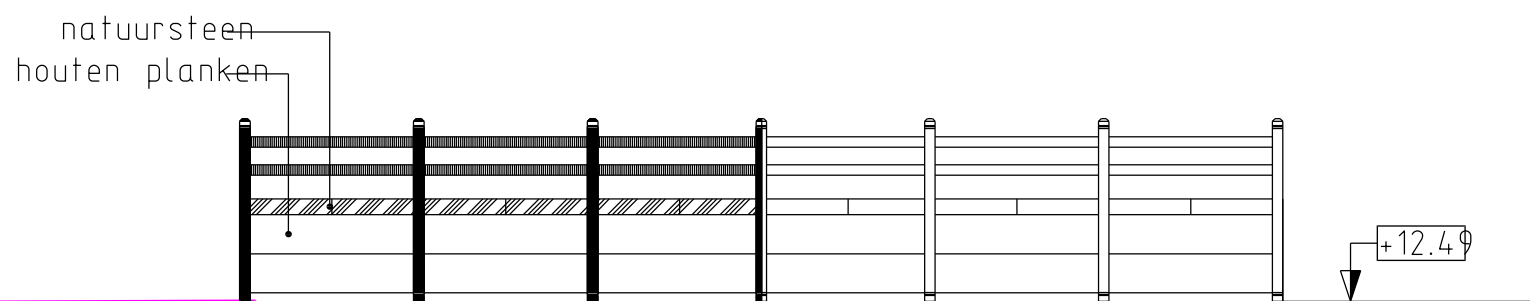
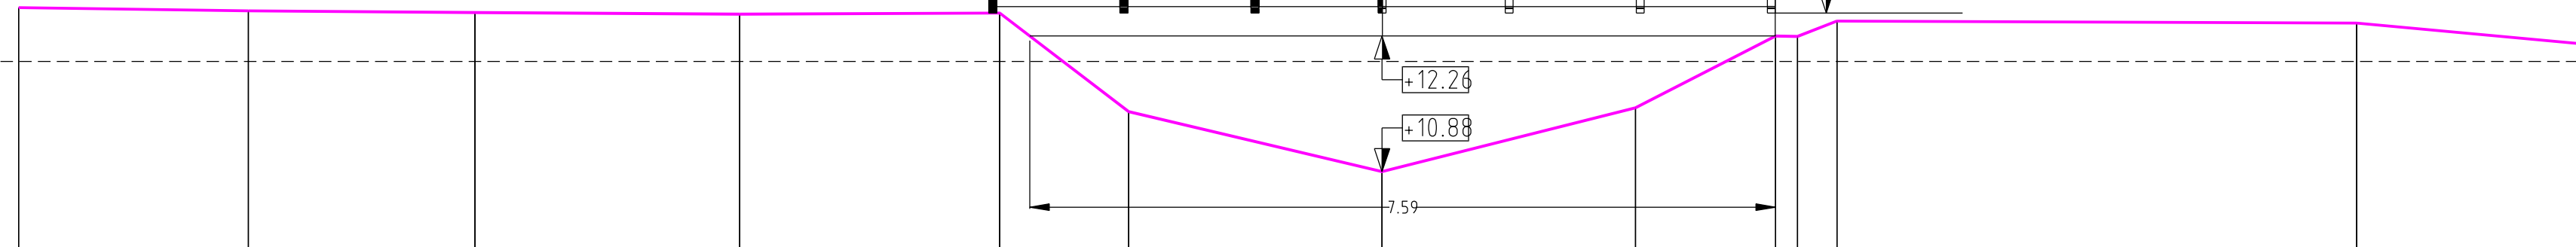

H.Schaal : 1/100

V.Schaal : 1/100

K 280



Referentielijn 12.00 m

Referentielijn 12.00 m														
														
TERREINHOOGTE (m)	12.55	12.51	12.50	12.48	12.49	11.49	10.88	11.53	12.26	12.25	12.41	12.39	12.18	
TUSSENAFSTAND (m)	0.00	2.34	2.31	2.69	2.64	1.31	2.58	2.58	1.43	0.22	0.40	5.29	2.24	
GECUMULEERDE AFSTAND (m)	-13.87	-11.53	-9.23	-6.53	-3.89	-2.58	0.00	2.58	4.00	4.23	4.63	9.91	12.15	