


Referentielijn 12.00 m

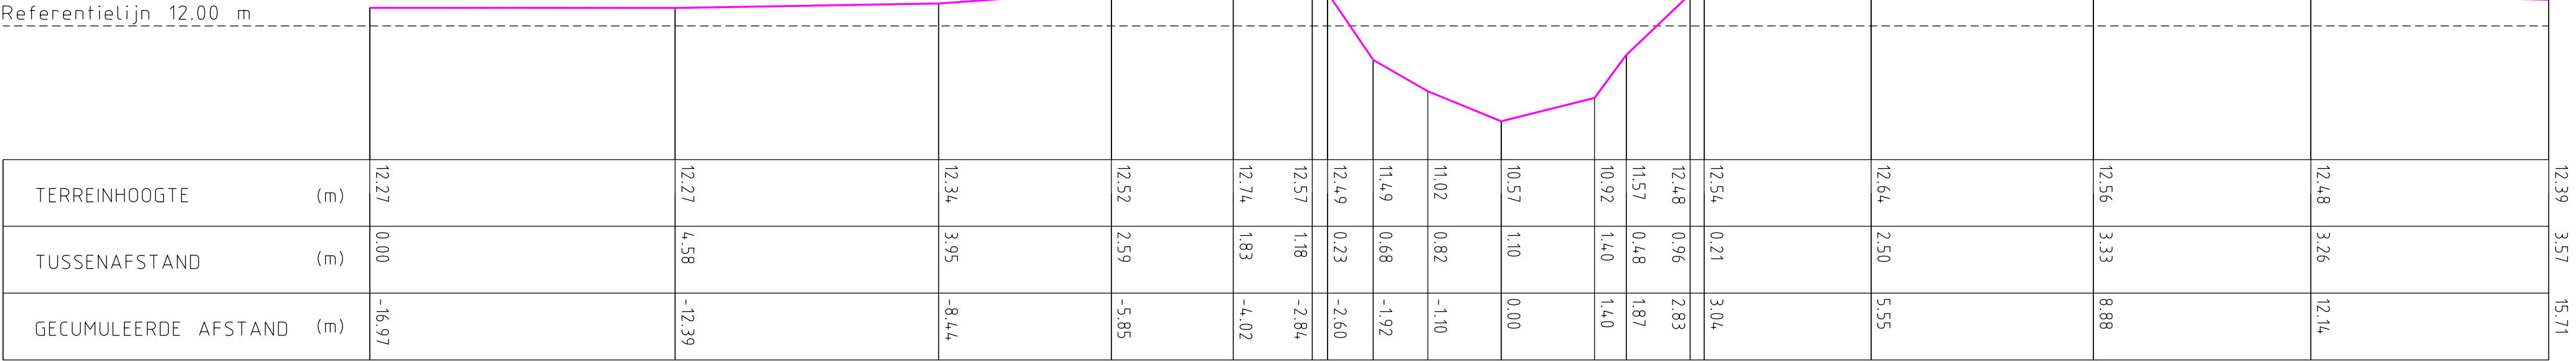

12.39 3.57 15.71