


Referentielijn 12.00 m

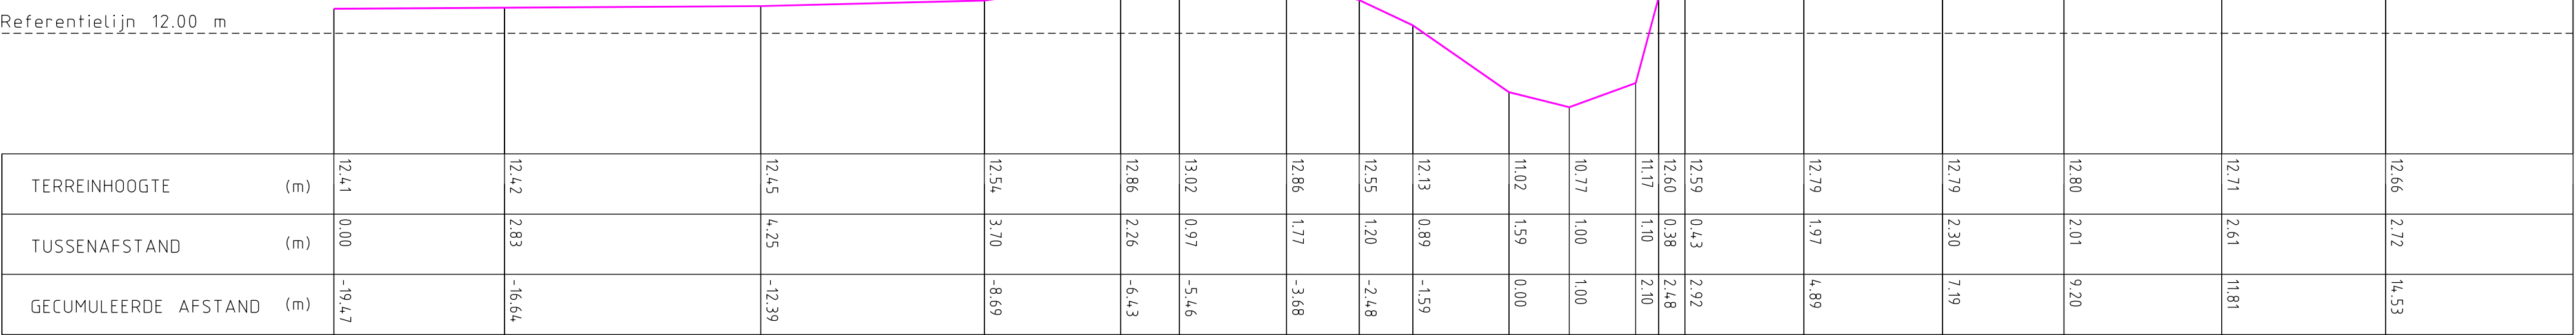

12.58 3.11 17.64