


Referentielijn 13.00 m

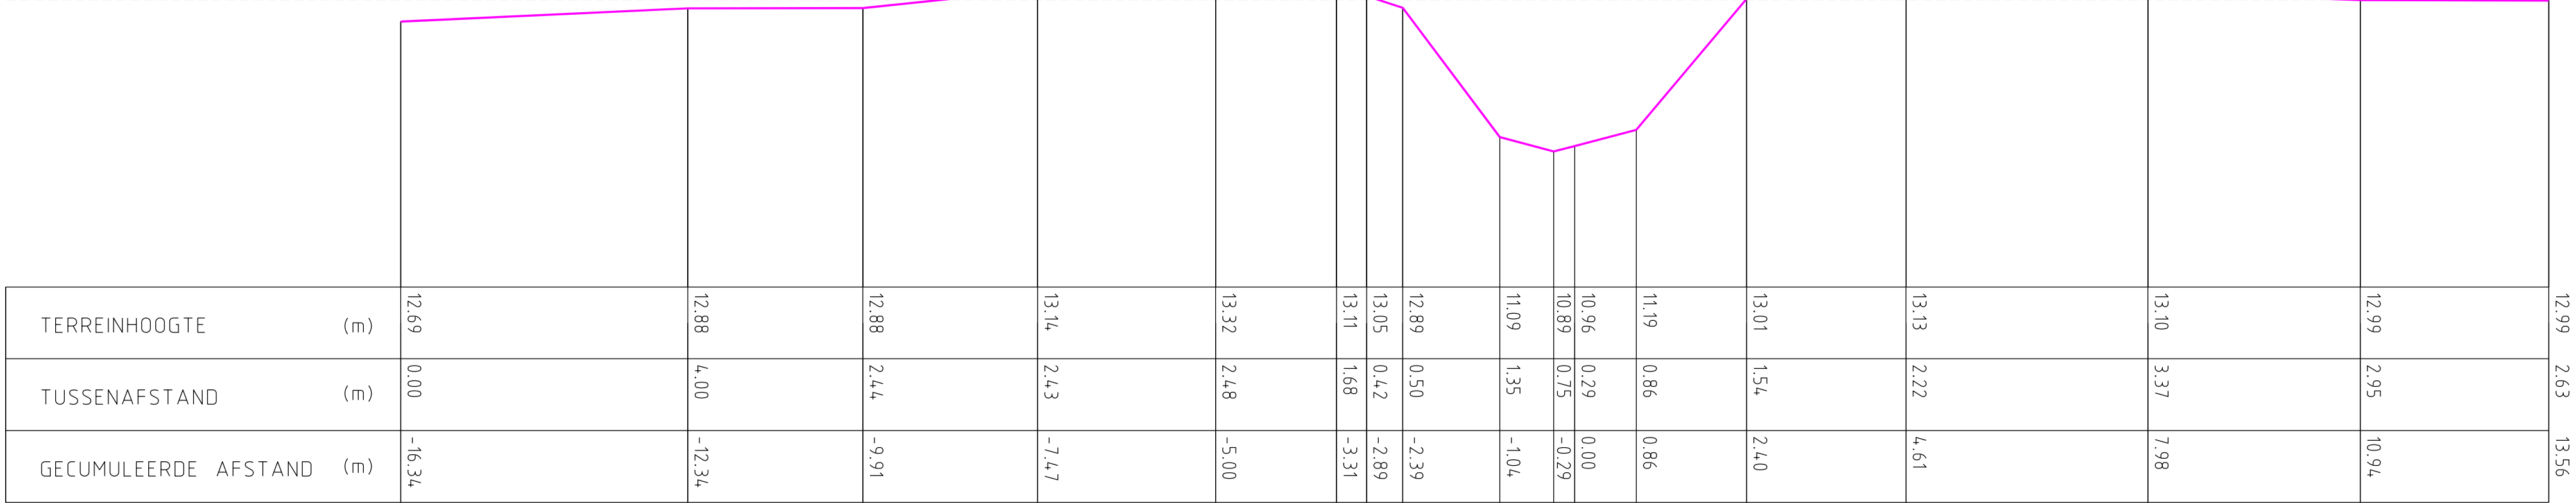

12.99 2.63 13.56