


DWARSPROFIEL 4

H.Schaal : 1/100
V.Schaal : 1/100

Referentielijn 2.00 m

TERREINHOOGTE	(m)	4.04	4.03	3.87	3.59	2.88	2.14	1.53	0.89	0.77	0.75	0.74	0.72	0.73	0.69	0.78	0.88	1.51	1.69	2.06	2.76	3.57	3.87	3.85	3.79	4.03	3.93
TUSSENAFSTAND	(m)	0.00	2.68	4.11	5.45	1.55	1.84	2.22	1.10	0.91	1.99	1.55	1.83	2.06	1.76	1.20	0.91	0.66	1.17	1.68	1.51	1.35	1.51	1.86	2.20	2.17	2.47
GECEMULEERDE AFSTAND	(m)	-25.25	-22.57	-18.46	-13.01	-11.45	-9.61	-7.39	-6.29	-5.37	-3.39	-1.83	0.00	2.06	3.81	5.02	5.92	6.58	7.75	9.42	10.93	12.28	13.79	15.65	17.86	20.03	22.50

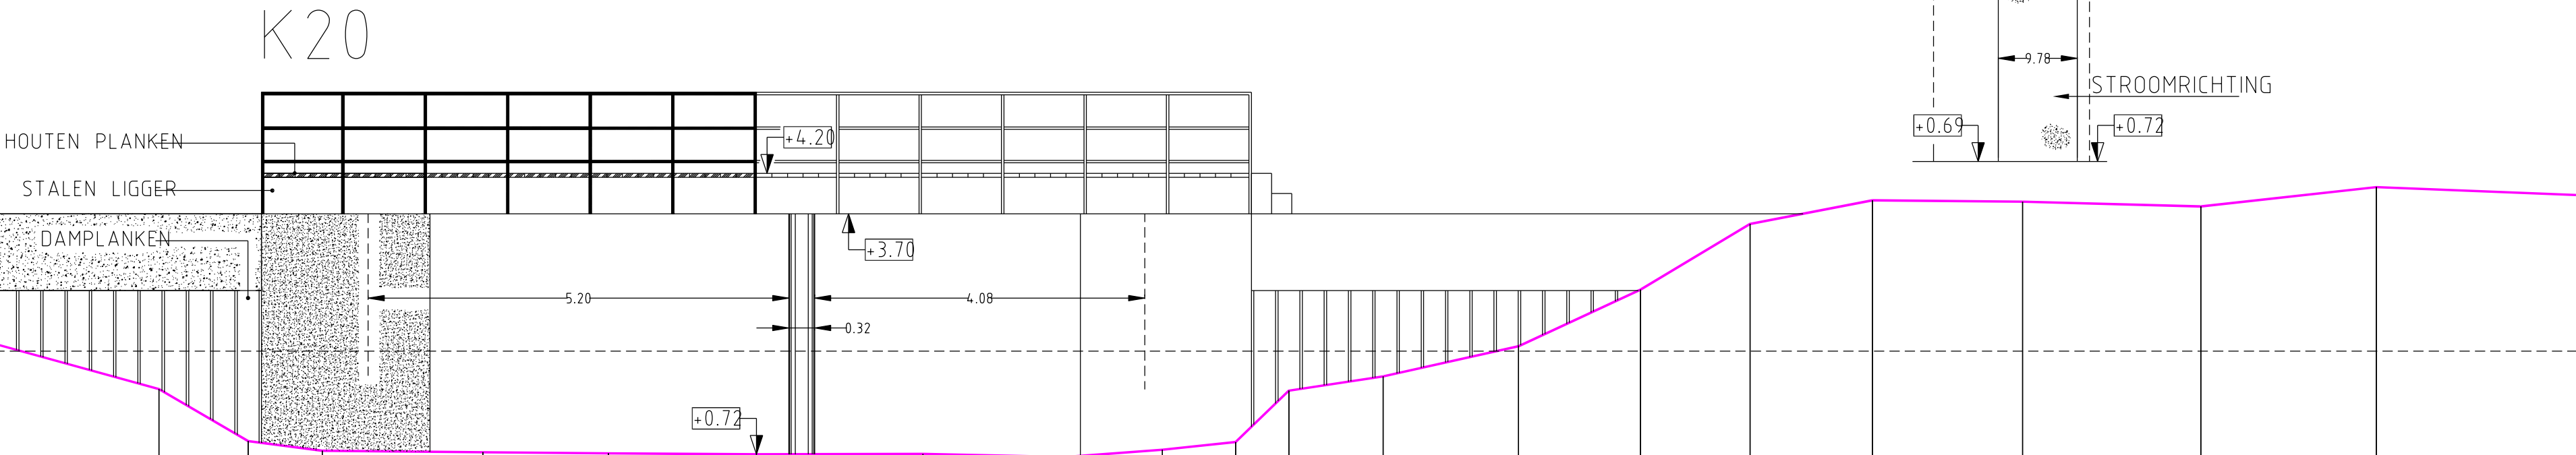

K20
LENGTEPROFIEL Schaal 1/100