


H.Schaal : 1/100
V.Schaal : 1/100

Referentielijn 15.00 m

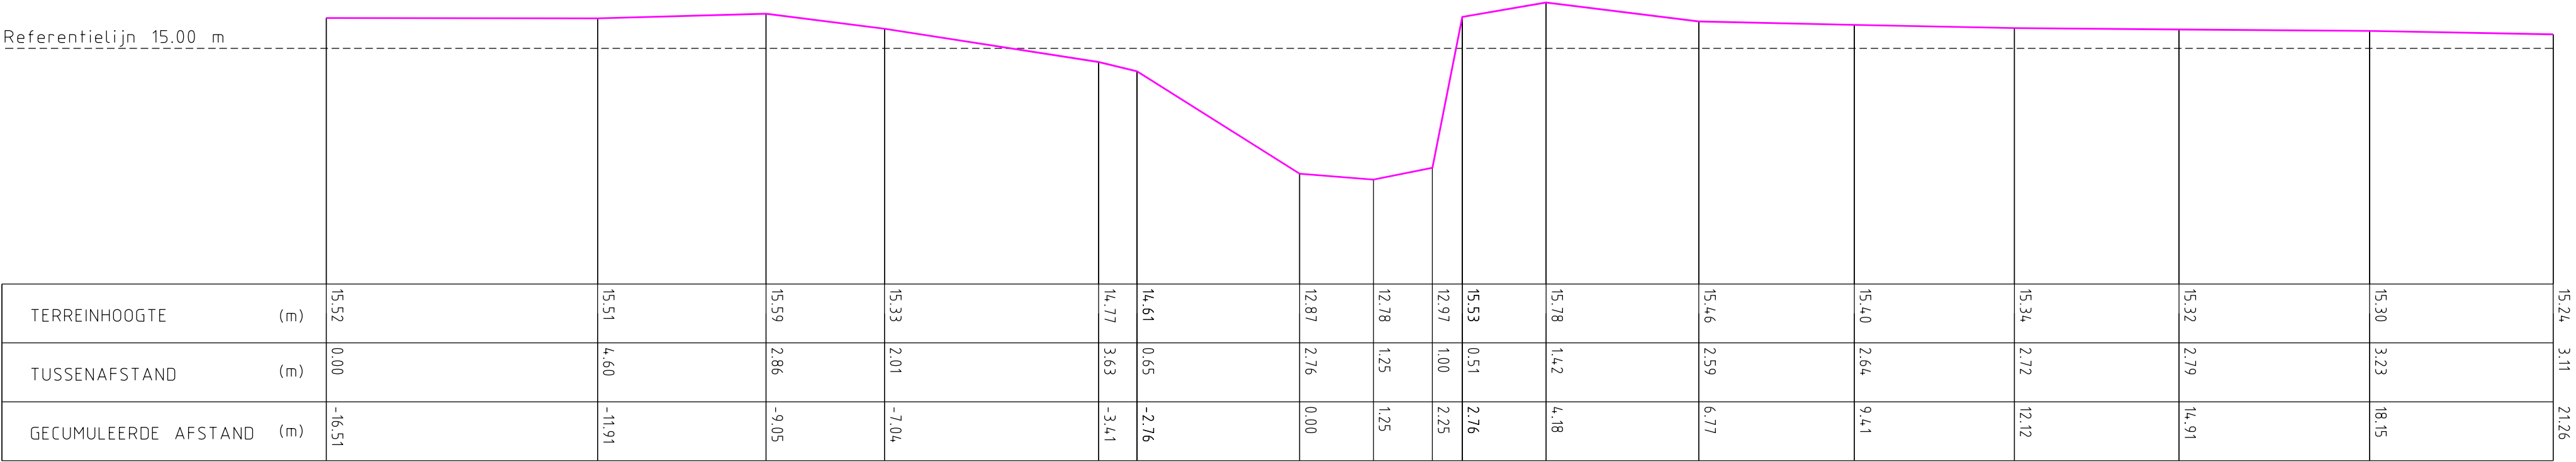

15.24 3.11 21.26