


PROFIEL VAN DE WEG

H.Schaal : 1/100
V.Schaal : 1/100

Referentielijn 15.00 m

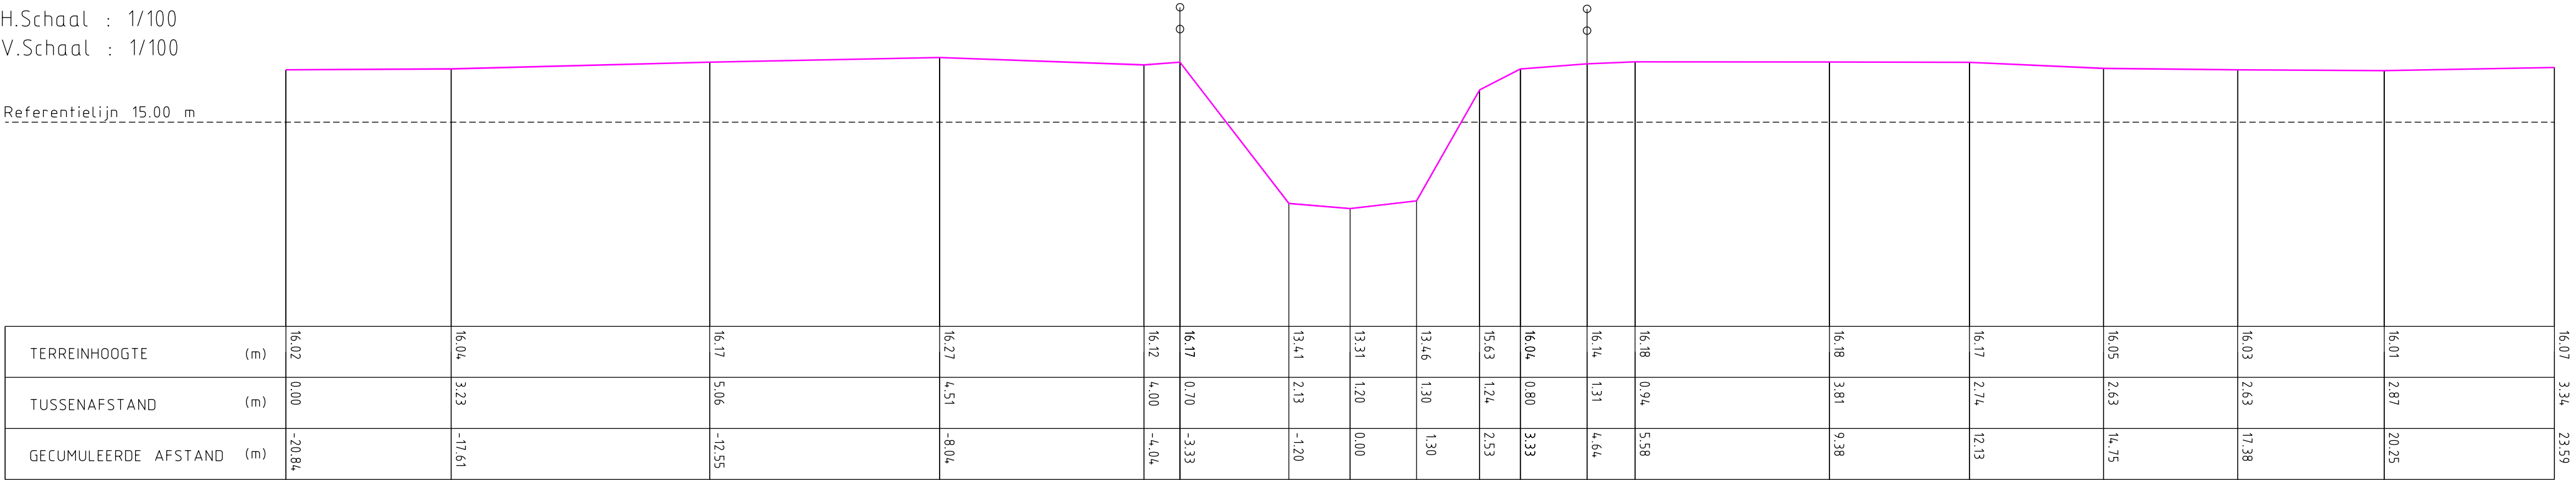

16.07
3.34
23.59