


DWARSPROFIEL 6

H.Schaal : 1/100
 V.Schaal : 1/100

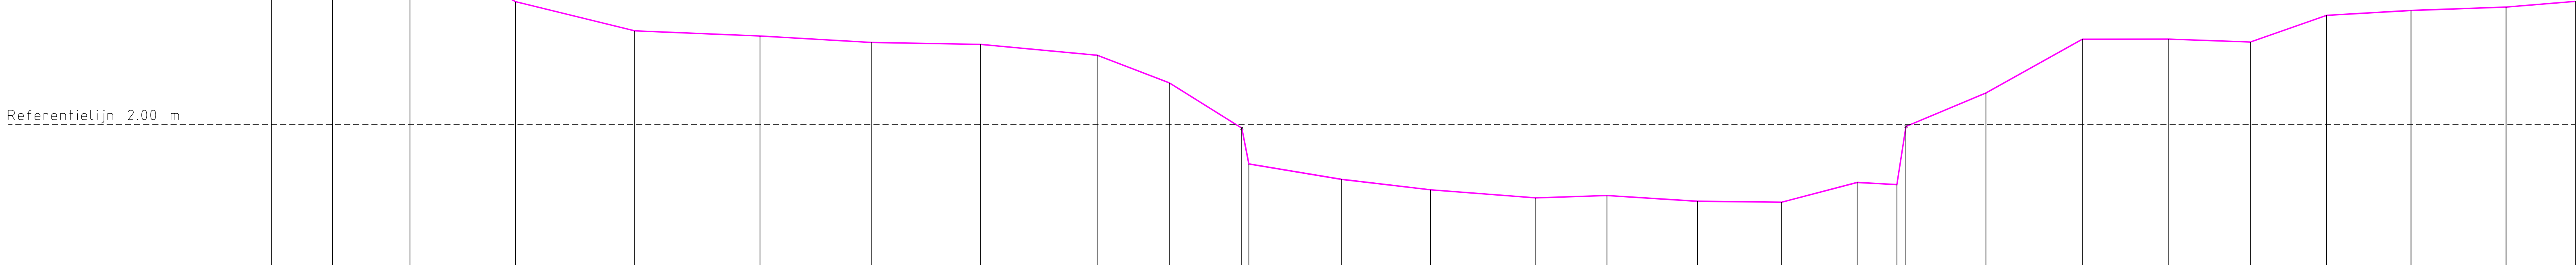

TERREINHOOGTE (m)	7.17	6.62	5.82	4.56	3.95	3.85	3.71	3.67	3.45	2.87	1.93	1.88	0.86	0.64	0.47	0.52	0.40	0.38	0.75	0.79	1.96	2.66	3.78	3.78	3.72	4.28	4.38	4.45	4.57
TUSSENAFSTAND (m)	0.00	1.27	1.61	2.20	2.49	2.61	2.32	2.28	2.43	1.50	1.51	0.15	1.93	1.86	2.20	1.49	1.89	1.75	0.83	1.58	0.19	1.67	2.01	1.81	1.70	1.59	1.76	1.98	1.45
GECUMULEERDE AFSTAND (m)	-21.87	-26.60	-24.99	-22.78	-20.29	-17.68	-15.36	-13.07	-10.64	-9.14	-7.62	-7.48	-5.55	-3.68	-1.49	-0.00	1.89	3.64	6.05	5.22	6.24	7.91	9.92	11.72	13.43	15.02	16.78	18.76	20.21