


V.SCHUUD : 1:100

Referentielijn 15.00 m

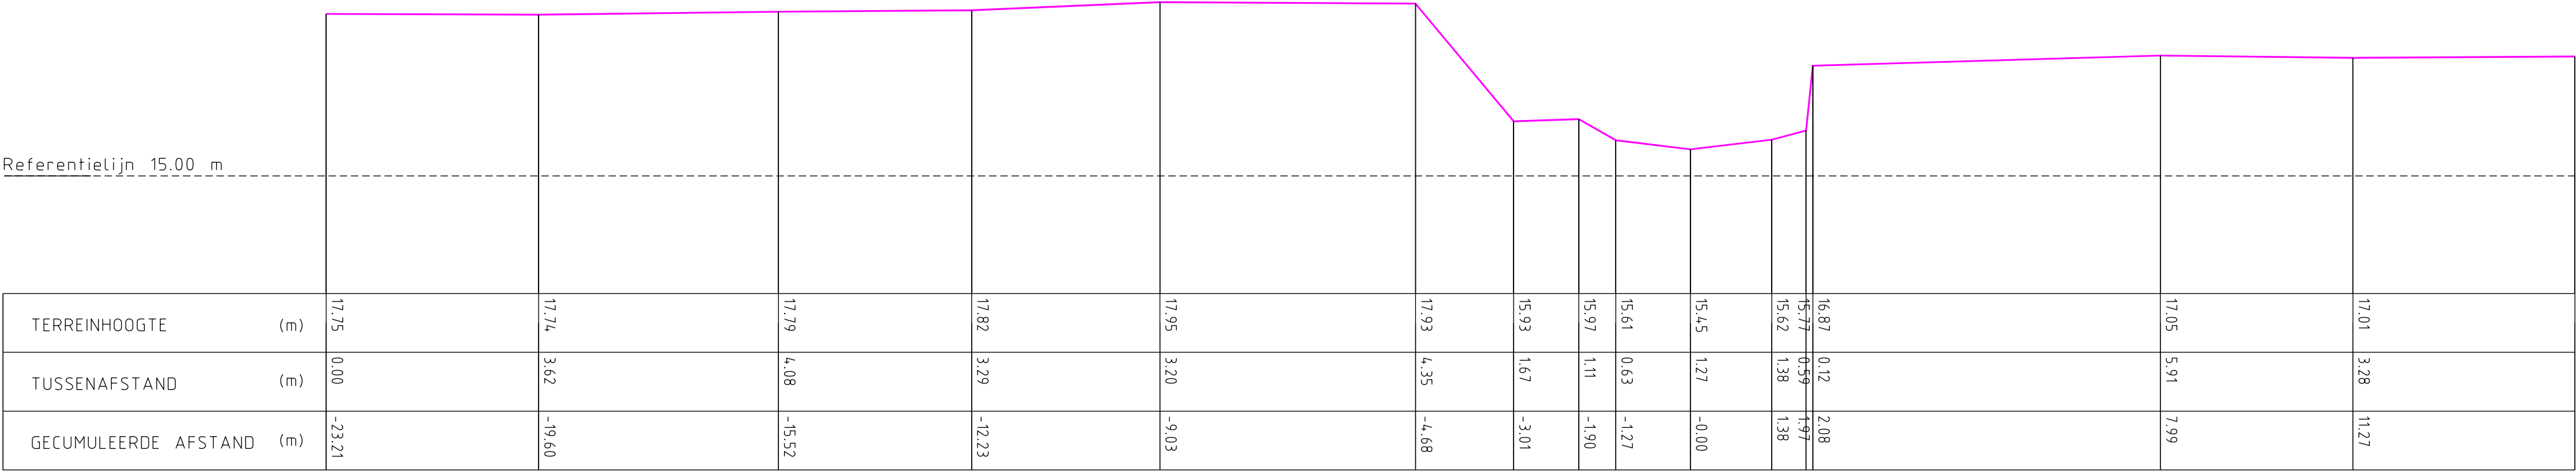

17.03 3.78 15.05