
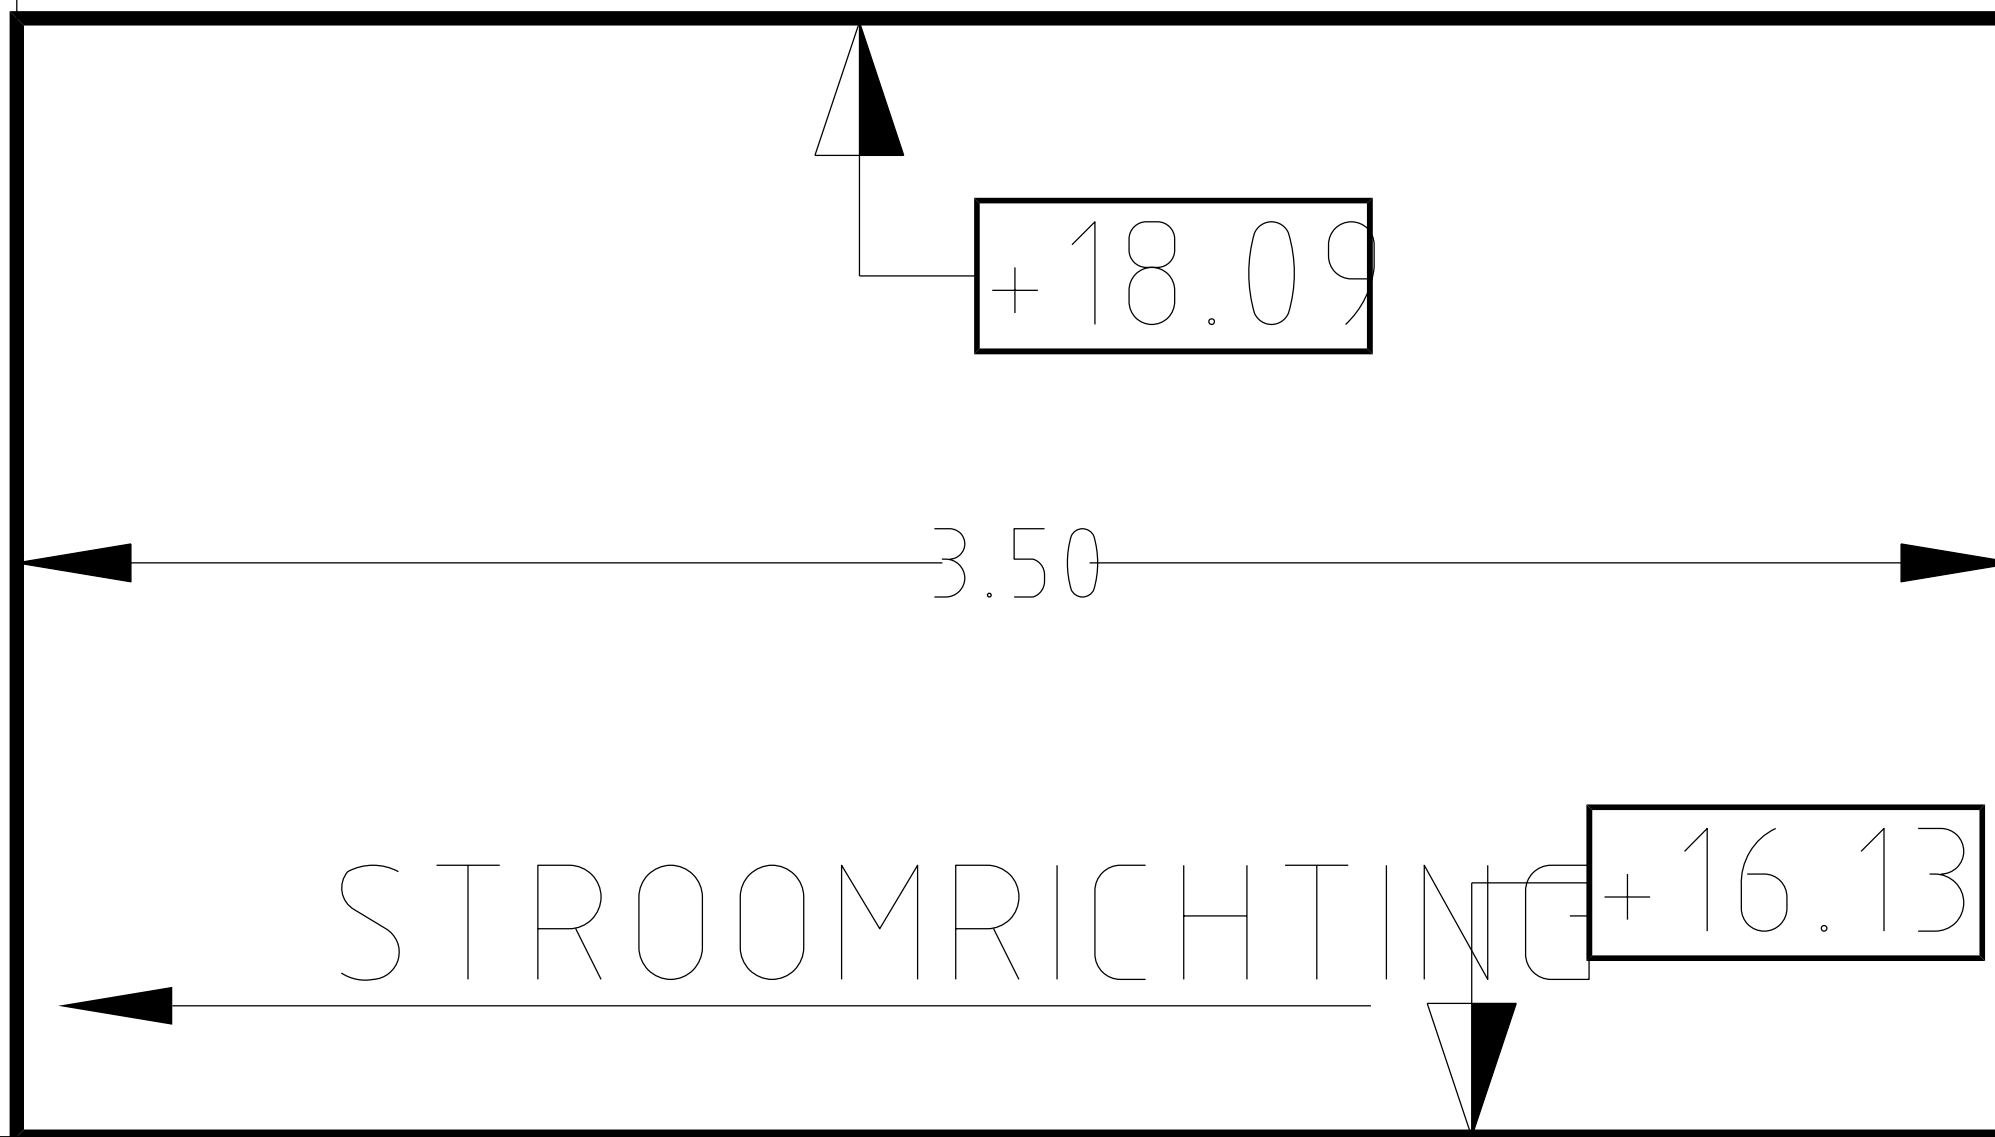
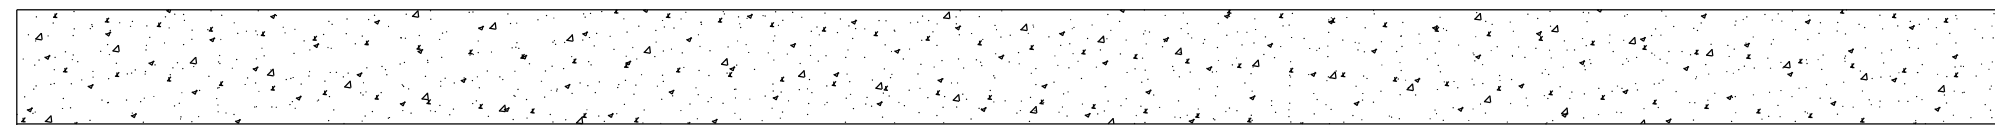


K370

LENGTEPROFIEL Schaal 1/100

+18.54

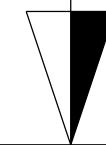


stalen liggers

+18.09

3.50

+16.13

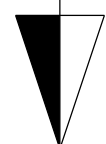

+16.13

