


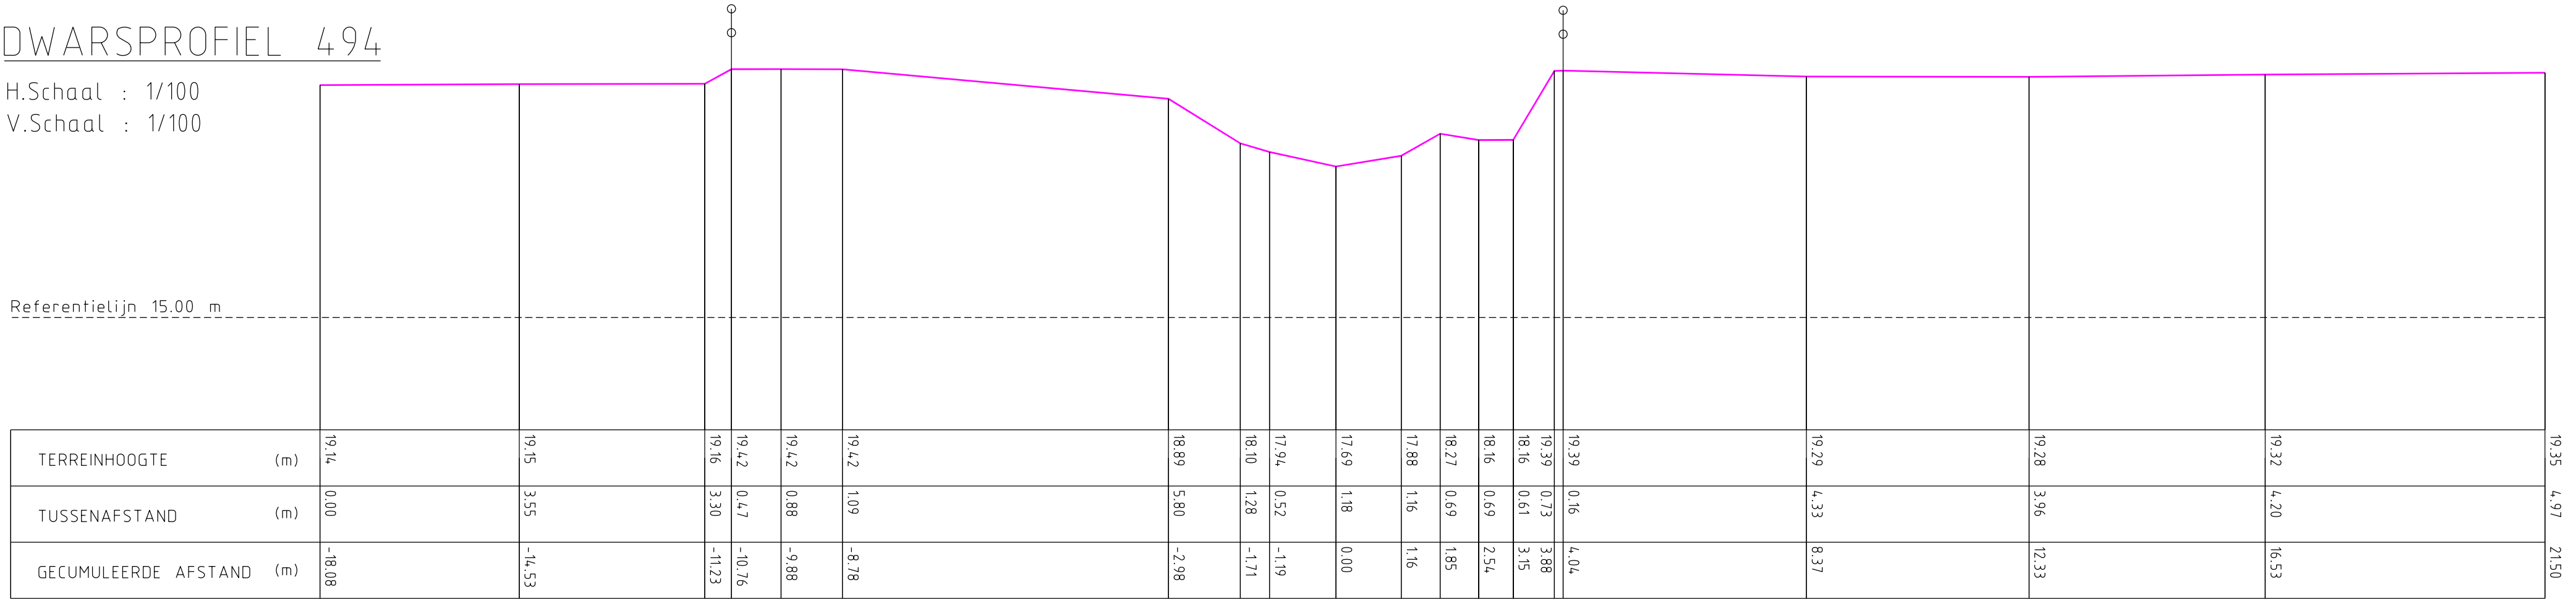

DWARSPROFIEL 494

H.Schaal : 1/100
V.Schaal : 1/100

Referentielijn 15.00 m

TERREINHOOGTE (m)	19.14	19.15	19.16	19.42	19.42	18.89	18.10	17.94	17.69	17.88	18.27	18.16	19.39	19.39	19.29	19.28	19.32	19.35
TUSSENAFSTAND (m)	0.00	3.55	3.30	0.47	0.88	1.09	5.80	1.28	0.52	1.18	1.16	0.69	0.61	0.73	4.33	3.96	4.20	4.97
GECEMULEERDE AFSTAND (m)	-18.08	-14.53	-11.23	-10.76	-9.88	-8.78	-2.98	-1.71	-1.19	0.00	1.16	1.85	2.54	3.15	8.37	12.33	16.53	21.50