



DWARSPROFIEL 524

H.Schaal : 1/100

V.Schaal : 1/100

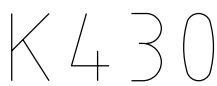

STOOFSTRAAT

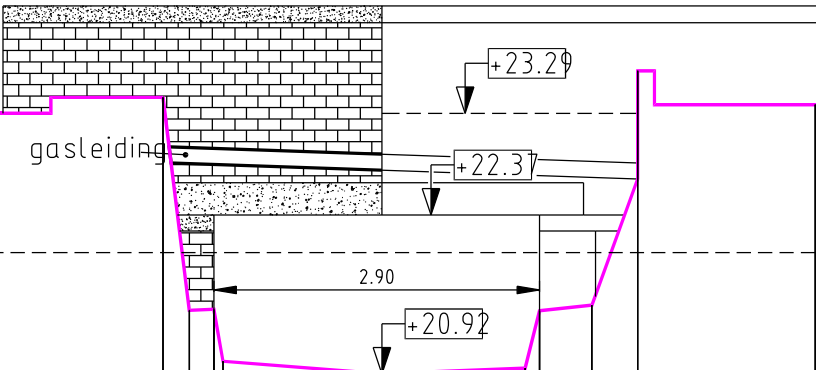

gasleidingen

2.90

+20.9

Referentielijn 22.00 m																
TERREINHOOGTE	(m)	23.26	23.31	23.26	23.24	23.03 21.49 21.48 23.38	20.92	20.97	21.48	21.53	23.62	23.32	23.32	23.30		
TUSSENAFSTAND	(m)	0.00	4.01	3.63	3.03	0.08 0.22 0.23 2.57	1.42	1.28	0.13	0.47	0.41	1.58	3.73	3.80		
GECEMULEERDE AFSTAND	(m)	-15.20	-11.19	-7.56	-4.52	-1.42 -1.50 -1.72 -1.96	0.00	1.27	1.40	1.87	2.28	3.86	7.60	11.40		