


DWARSPROFIEL 117

Hsch 1/100
Lsch 1/100
Vvlak 14m T.A.W.

BODEMPEIL	19.98	19.96	19.94	19.96	19.91	20.00	19.20	18.50	17.23	16.08	16.08	16.07	16.07	16.07	17.21	18.52	19.21	20.10	20.21	20.29	20.21	20.18
SLIBBODEM	19.98	19.96	19.94	19.96	19.91	20.00	19.20	18.50	17.23	16.08	16.08	16.22	16.17	16.07	17.21	18.52	19.21	20.10	20.21	20.29	20.21	20.18
CUMULAFSTAND	-25.63	-22.32	-17.99	-13.92	-11.99	-10.01	-8.74	-7.33	-5.47	-3.76	-2.12	-0.07	2.03	3.67	5.27	7.25	8.37	9.78	11.83	17.10	21.69	25.40
TUSSENAFSTAND	3.31	4.33	4.07	1.93	1.98	1.27	1.41	1.86	1.70	1.64	2.05	0.07	2.03	1.64	1.60	1.98	1.13	1.41	2.05	5.27	4.58	3.72

K10

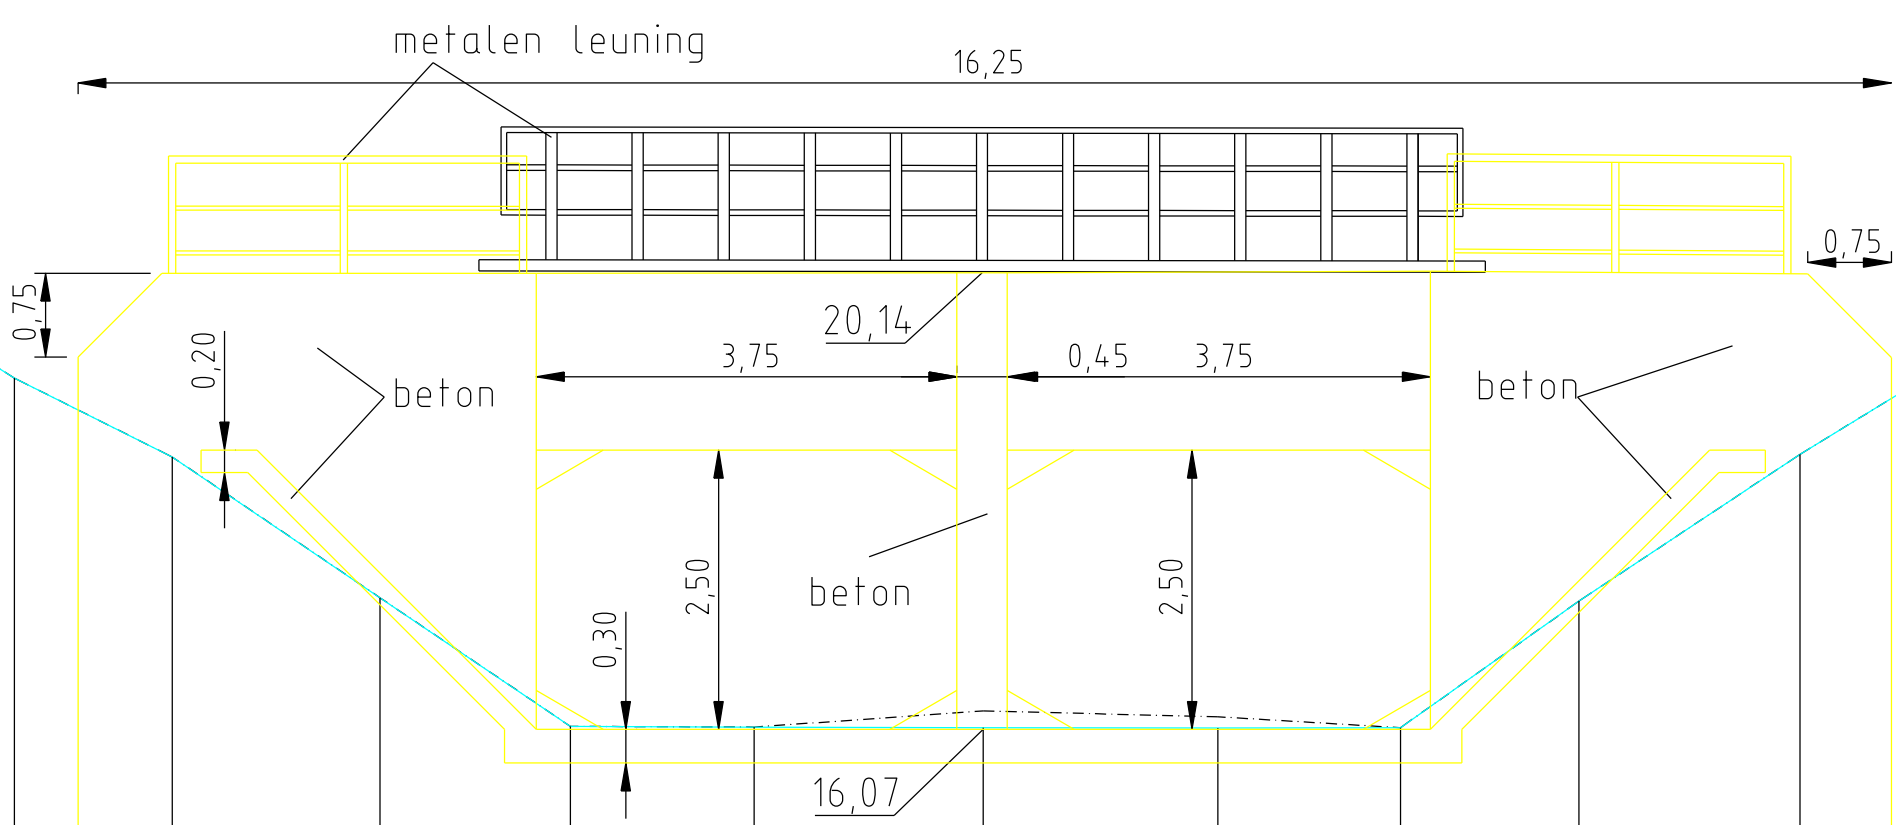

Voor verdere details
zie plan GRONDDUIKERS