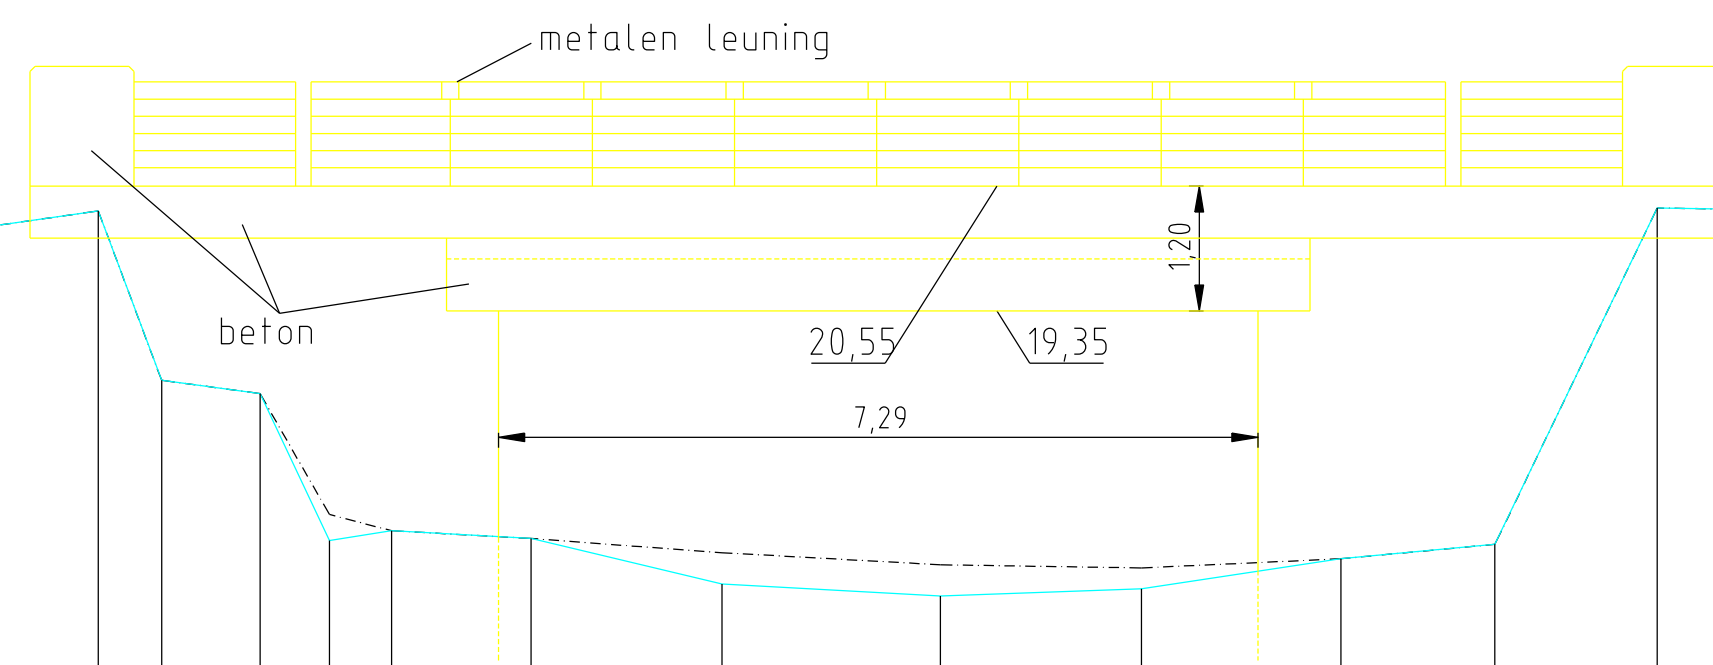


Hsch 1/100
Lsch 1/100
Vvlak 14m T.A.W.

[illegible]