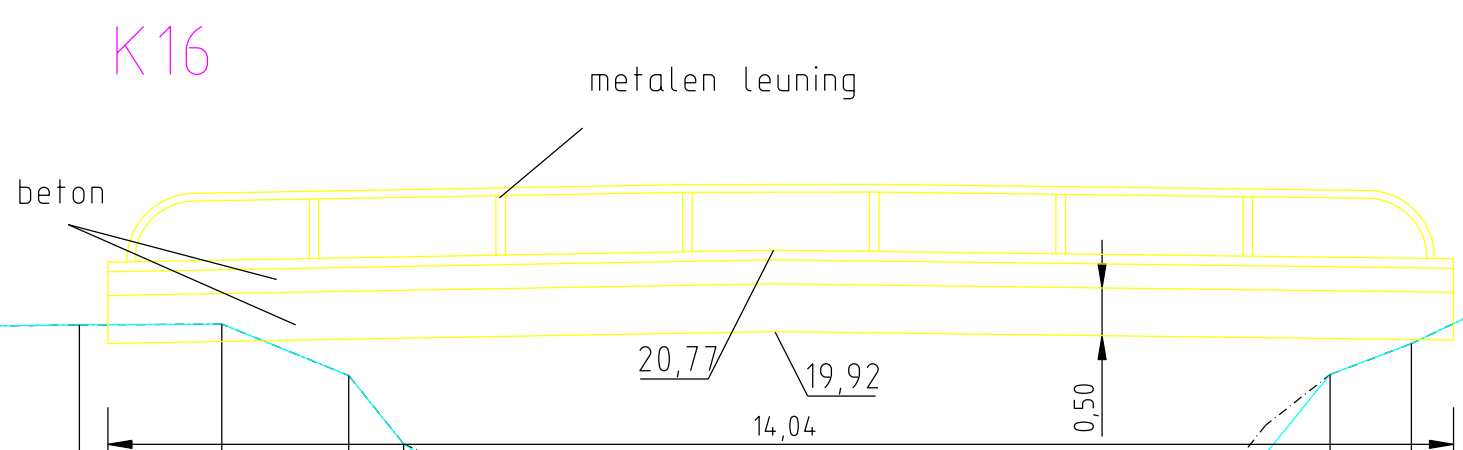


DWARSPROFIEL 210

Hsch 1/100
Lsch 1/100
Vvlak 15m T.A.W.

[illegible]