


DWARSPROFIEL 211

Hsch 1/100
Lsch 1/100
Vvlak 15m T.A.W.

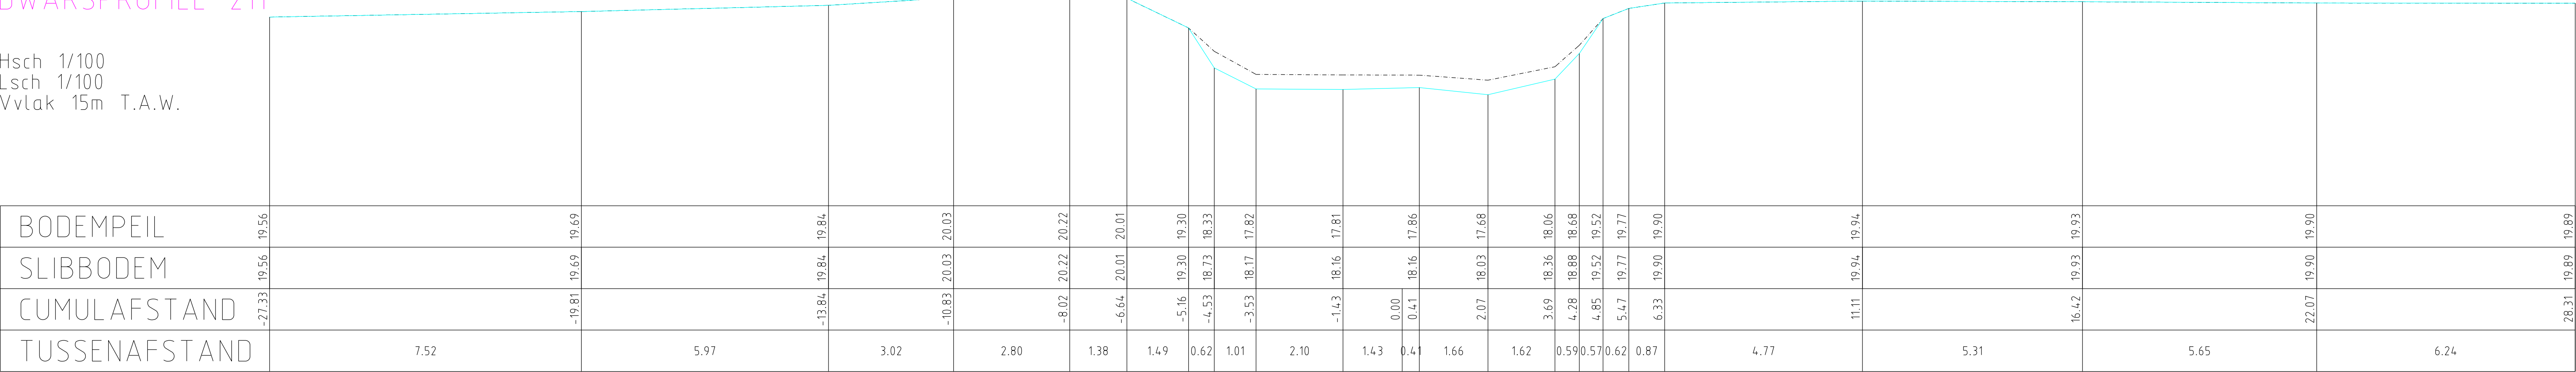

BODEMPEIL	19.56	19.69	19.84	20.03	20.22	20.01	19.30	18.33	17.82	17.81	17.86	17.68	18.06	18.68	19.52	19.77	19.90	19.94	19.93	19.90	19.89
SLIBBODEM	19.56	19.69	19.84	20.03	20.22	20.01	19.30	18.73	18.17	18.16	18.16	18.03	18.36	18.88	19.52	19.77	19.90	19.94	19.93	19.90	19.89
CUMULAFSTAND	-27.33	-19.81	-13.84	-10.83	-8.02	-6.64	-5.16	-4.53	-3.53	-1.43	0.00	2.07	3.69	4.28	4.85	5.47	6.33	11.11	16.42	22.07	28.31
TUSSENAFSTAND	7.52	5.97	3.02	2.80	1.38	1.49	0.62	1.01	2.10	1.43	0.41	1.66	1.62	0.59	0.57	0.62	0.87	4.77	5.31	5.65	6.24