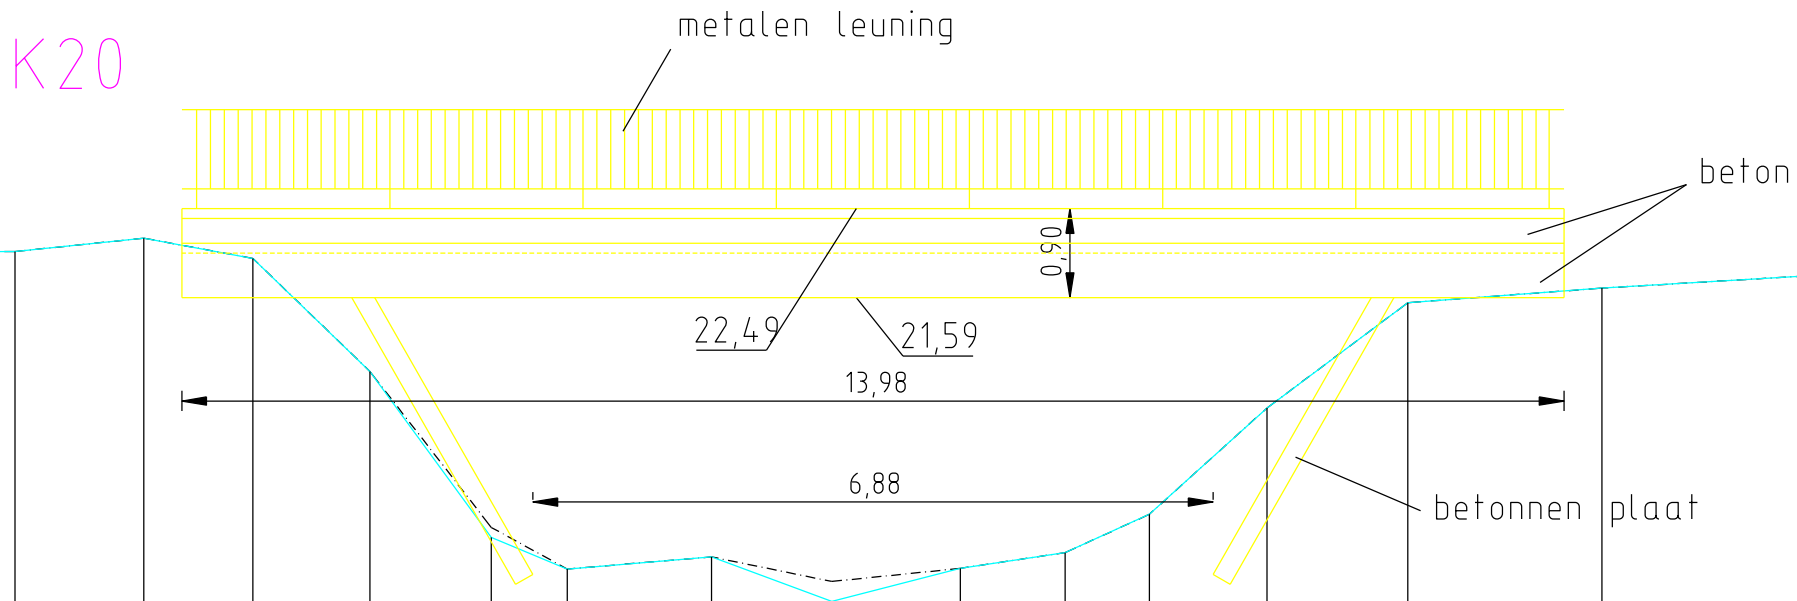


DWARSPROFIEL 247

Hsch 1/100
Lsch 1/100
Vvlak 16m T.A.W.

[illegible]