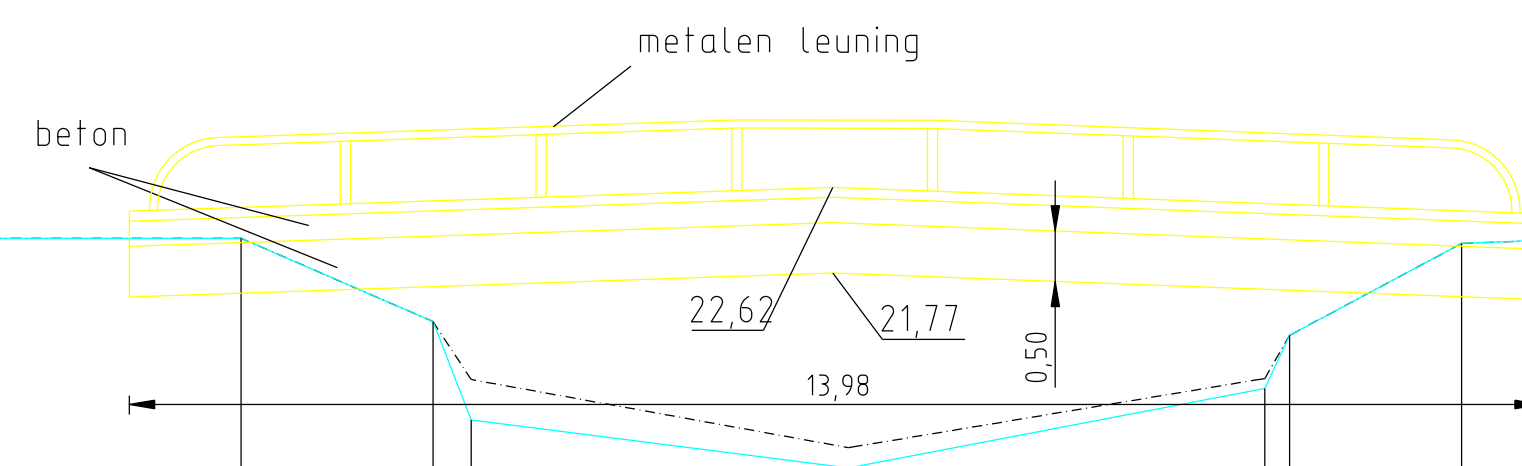


DWARSPROFIEL 266

Hsch 1/100
Lsch 1/100
Vvlak 17m T.A.W.

[illegible]