


DWARSPROFIEL 275

Hsch 1/100
Lsch 1/100
Vvlak 17m T.A.W.

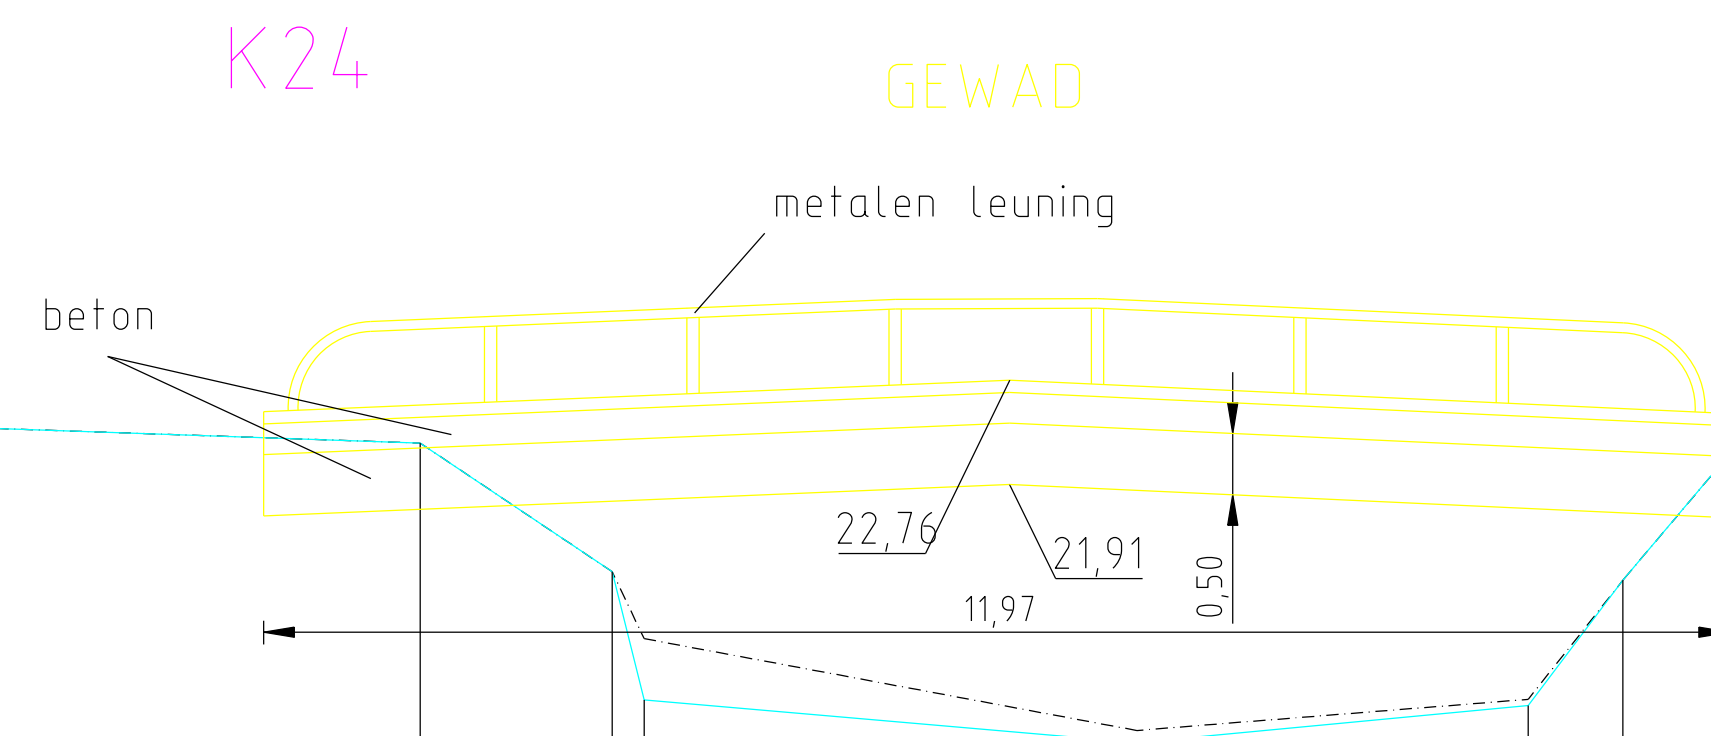

BODEMPEIL	22.41		22.38		22.39	22.24		21.19 20.14		19.79		20.10	21.12	22.44		22.53		22.51		22.66
SLIBBODEM	22.41		22.38		22.39	22.24		21.19 20.64		19.89		20.15	21.12	22.44		22.53		22.51		22.66
CUMULAFSTAND	-27.23	-21.23	-16.48		-9.41	-5.19		-3.62 -3.36	0.00	0.67		3.86	4.64	5.75		8.56		12.94		16.94
TUSSENAFSTAND		6.00		4.75		7.07		4.23	1.57	0.26	3.36	0.67	3.20	0.77	1.12	2.80		4.38		4.01