


DWARSPROFIEL 422

Hsch 1/100
Lsch 1/100
Vvlak 23m T.A.W.

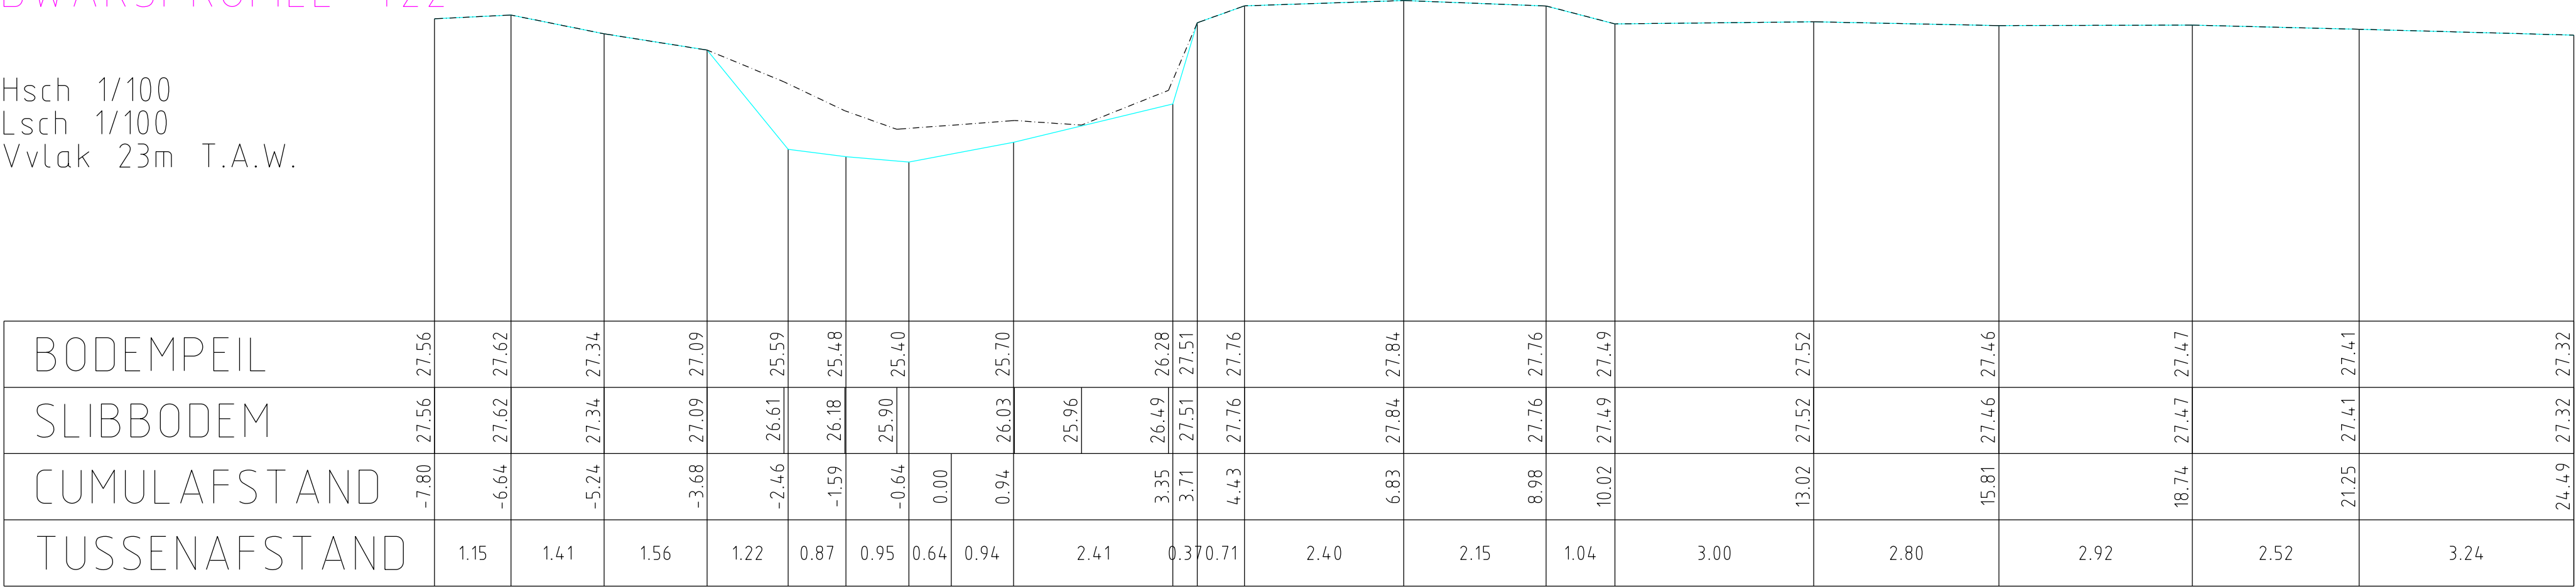

BODEMPEIL	27.56	27.62	27.34	27.09	25.59	25.48	25.40	25.70	25.96	26.28	27.51	27.76	27.84	27.76	27.49	27.52	27.46	27.47	27.41	27.32
SLIBBODEM	27.56	27.62	27.34	27.09	26.61	26.18	25.90	26.03	25.96	26.49	27.51	27.76	27.84	27.76	27.49	27.52	27.46	27.47	27.41	27.32
CUMULAFSTAND	-7.80	-6.64	-5.24	-3.68	-2.46	-1.59	-0.64	0.00	0.94	3.35	3.71	4.43	6.83	8.98	10.02	13.02	15.81	18.74	21.25	24.49
TUSSENAFSTAND	1.15	1.41	1.56	1.22	0.87	0.95	0.64	0.94	2.41	0.37	0.71	2.40	2.15	1.04	3.00	2.80	2.92	2.52	3.24	