


DWARSPROFIEL 502

Hsch 1/100
Lsch 1/100
Vvlak 26m T.A.W.

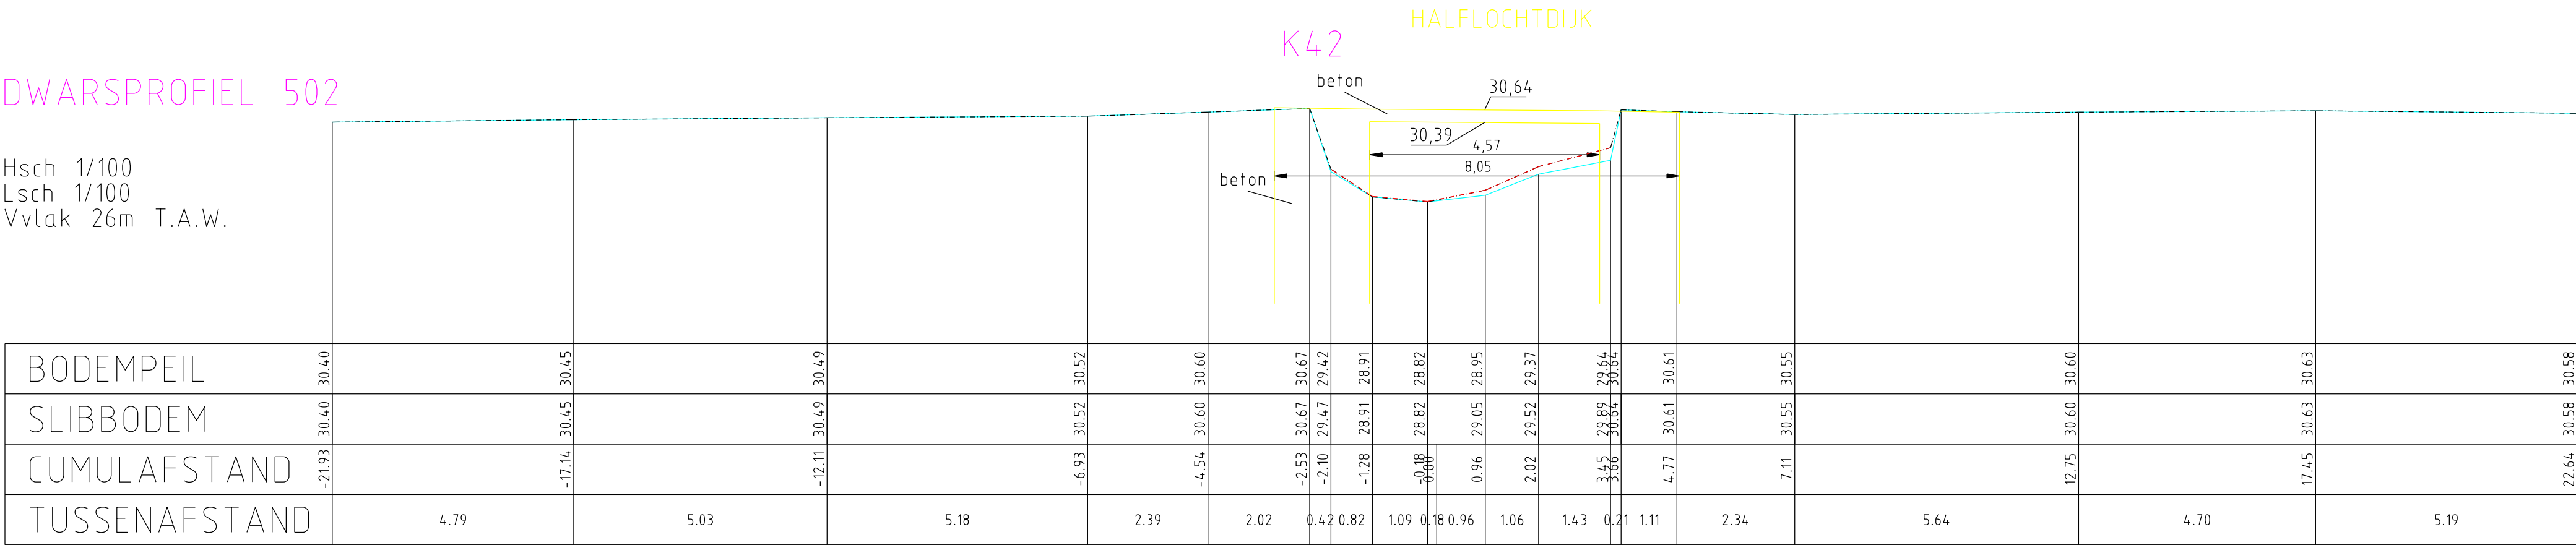

BODEMPEIL																		
SLIBBODEM																		
CUMULAFSTAND	-21.93		-17.14		-12.11		-6.93		-4.54		-2.53	-2.10	-1.28	-0.18	0.00	0.96	2.02	3.45
TUSSENAFSTAND	4.79		5.03		5.18		2.39		2.02	0.42	0.82	1.09	0.18	0.96	1.06	1.43	0.21	1.11
	30.40		30.45		30.49		30.52		30.60		30.67	29.47	28.91	28.82	28.82	29.05	29.52	29.37