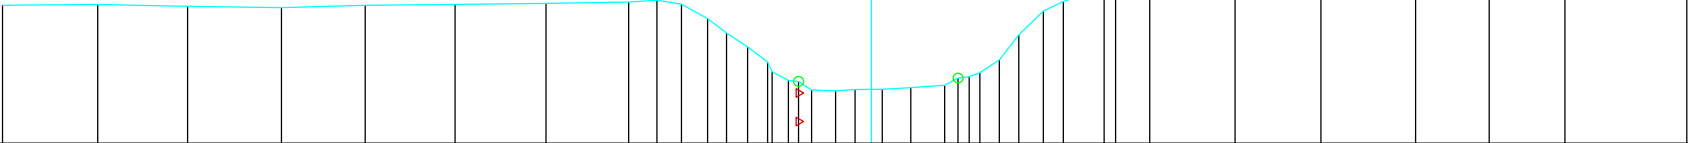


DWARSPROFIEL 23

Km 1500.73m
Hsch 1/100
Lsch 1/100
Vvlak 10.00 T.A.W.

[illegible]