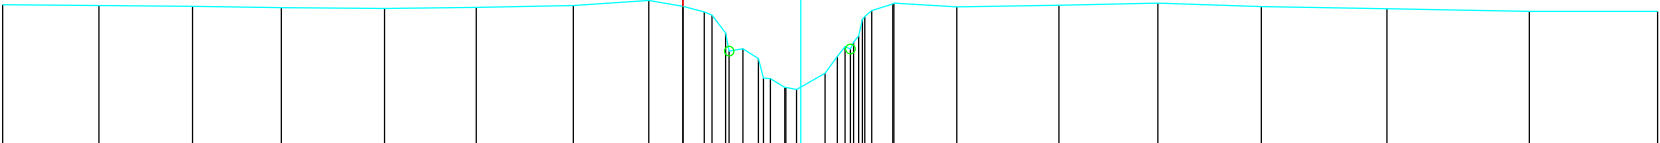


DWARSPROFIEL 61

Km 3121.30m
Hsch 1/100
Lsch 1/100
Vvlak 11.00 T.A.W.

[illegible]